


已建

主要经济技术指标				
序号	名称	数据	单位	备注
1	总用地面积	73039.63	m ²	
2	总建筑面积	45090.86	m ²	
3	其中	31840.50	m ²	
4	其中	13150.36	m ²	
5	其中	61.73	%	
6	总建筑面积	73181.49	m ²	
7	地上总建筑面积	73001.49	m ²	
8	其中	72966.93	m ²	
9	其中	64010.81	m ²	
10	其中	28863.75	m ²	
11	其中	35147.06	m ²	
12	其中	3131.42	m ²	
13	其中	4.29%	%	
14	其中	2172.37	m ²	
15	其中	115.20	m ²	
16	其中	663.85	m ²	
17	其中	180.00	m ²	
18	其中	4618.83	m ²	
19	其中	381.99	m ²	
20	其中	858.44	m ²	
21	其中	34.56	m ²	
22	其中	34.56	m ²	
23	其中	180.00	m ²	
24	其中	180.00	m ²	
25	其中	21983.79	m ²	
26	其中	30	%	
27	其中	214	个	
28	其中	115	个	
29	其中	99	个	
30	其中	0	个	
31	其中	130	个	
32	其中	30	m ²	
33	其中	30	m ²	
34	其中	1055.78	米	
35	其中	3	个	

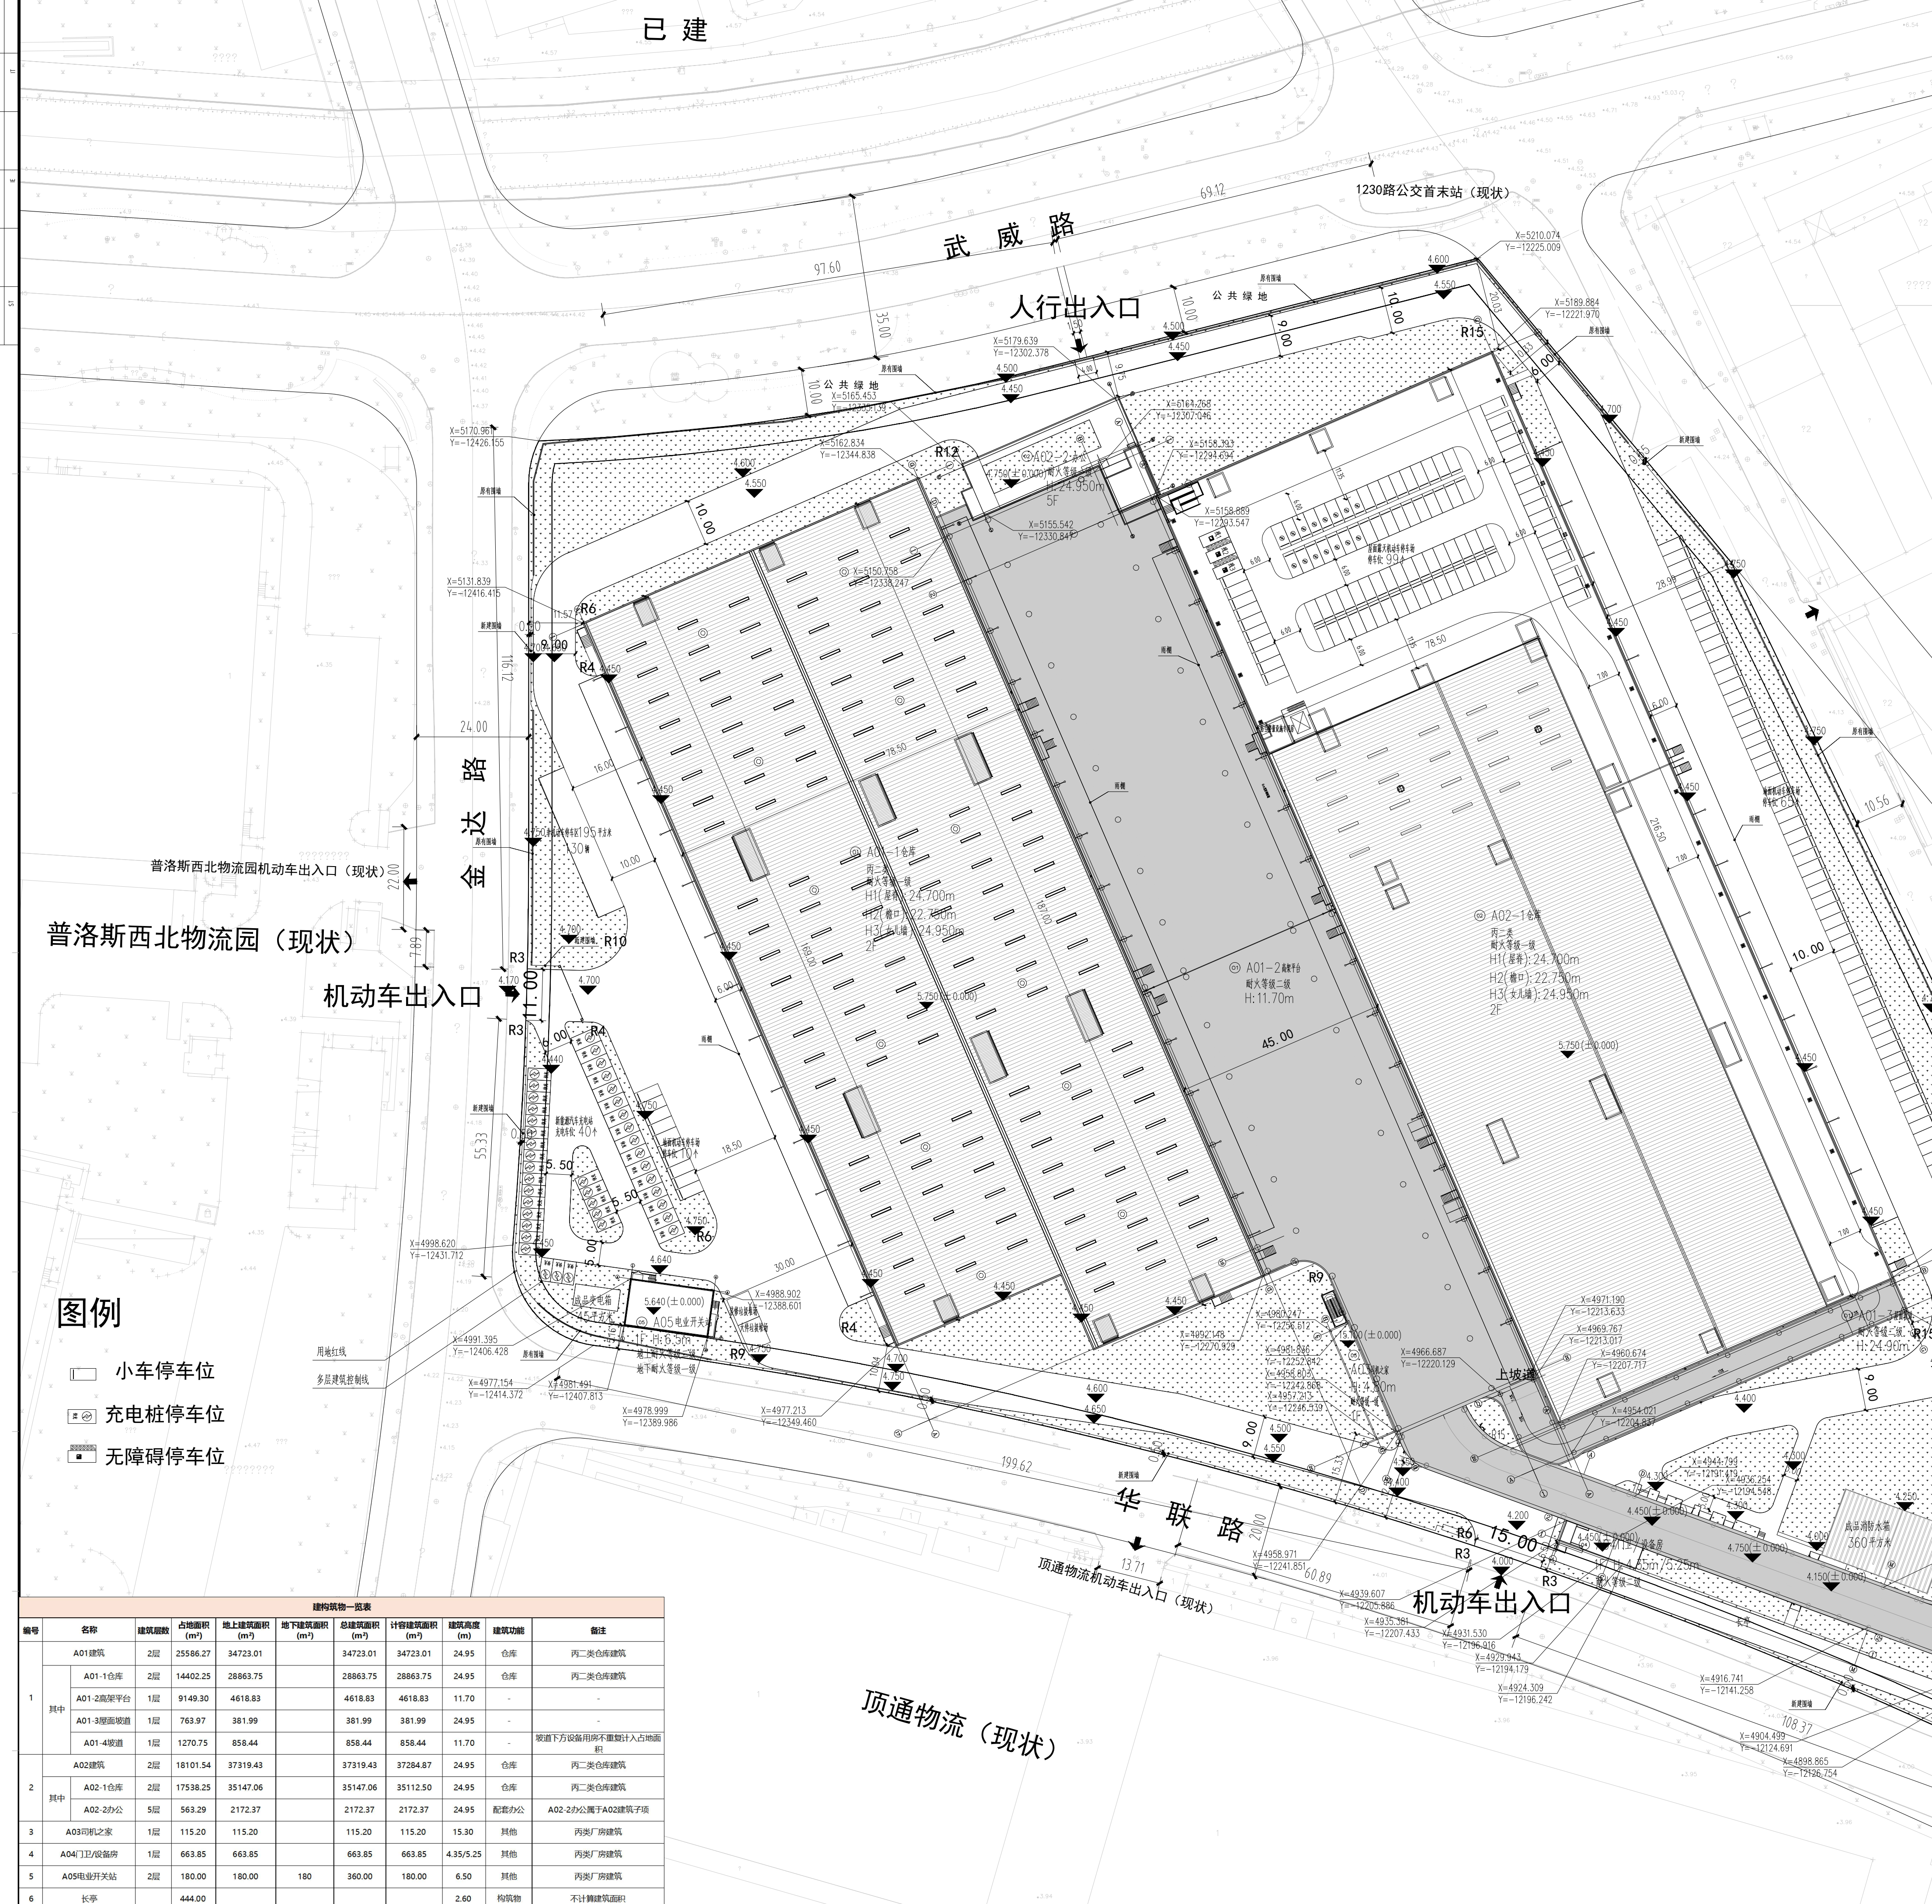

普洛斯西北物流园 (现状)

机动车出入口

人行出入口

1230路公交首末站 (现状)

陵县皓发运输

规划路

图例

- 小车停车位
- ⊕ 充电桩停车位
- ⊞ 无障碍停车位

建筑物一览表							
序号	名称	建筑层数	占地面积 (m ²)	地上建筑面积 (m ²)	地下建筑面积 (m ²)	总建筑面积 (m ²)	备注
1	A01建筑	2层	25586.27	34723.01		34723.01	24.95 仓库
	A01-1仓库	2层	14402.25	28863.75		28863.75	24.95 仓库
	A01-2高架平台	1层	9149.30	4618.83		4618.83	11.70 -
	A01-3屋面坡道	1层	763.97	381.99		381.99	24.95 -
	A01-4坡道	1层	1270.75	858.44		858.44	11.70 -
2	A02建筑	2层	18101.54	37319.43		37319.43	24.95 仓库
	A02-1仓库	2层	17538.25	35147.06		35147.06	24.95 仓库
	A02-2办公	5层	563.29	2172.37		2172.37	24.95 配套设施
	A03司机之家	1层	115.20	115.20		115.20	15.30 其他
	A04门卫/设备房	1层	663.85	663.85		663.85	4.35/5.25 其他
3	A05电业开关站	2层	180.00	180.00		180.00	6.50 其他
4	长亭		444.00			2.60	构筑物

顶通物流 (现状)

DESCRIPTION

REV.	A	施工图	2023.05
REV.		DESCRIPTION OF REV.	DATE
		COMPANY PRINT STAMP	
		REGISTERED STAMP	
		DESIGNER	
		上海海屹建筑设计有限公司	
		SHANGHAI HAYI ARCHITECTURE DESIGN INSTITUTE LTD.CO.	
		OWNER	
		上海普洛斯捷浦仓储有限公司	
		PROJECT NAME	
		普洛斯捷浦智慧冷链产业园一期项目	
		DRAWING TITLE :	
		总平面图	
Approved By		Project No.	HY236SH
Project Manager		Des. Stage	方案
Quality Manager		Discipline	建筑
Reviewed By		Scale	
Checked By		Sheet No.	01/01
Designed By		Drawing No.	HY236SHDD-MP-001