

# 建设用地规划许可证附图



项目基本信息				
项目名称	山丹路（武南路-桃松路）道路新建工程			
批文号				
证号				
勘测定界址点信息表				
点号	横坐标	纵坐标	半径(R)	边长(单位:米)
1001	-10572.521	5165.61	0	9.656
1002	-10570.87	5175.124	0	15.388
1003	-10559.16	5185.107	0	14.894
1004	-10560.606	5295.496	0	109.504
1005	-10546.607	5295.679	0	6.765
1006	-10541.965	5290.757	0	2.038
1007	-10539.932	5290.612	0	14
1008	-10540.934	5276.647	0	7.364
1009	-10546.292	5271.595	0	71.601
1010	-10545.078	5178.929	0	33.848
1011	-10536.789	5169.208	0	9.636
1012	-10538.438	5159.713	0	34.59
2001	-10558.428	5129.158	0	141.944
2002	-10566.716	5138.879	0	9.416
2003	-10565.106	5148.157	0	34.59
2004	-10531.03	5142.212	0	9.387
2005	-10532.636	5132.963	0	15.388
2006	-10544.345	5122.98	0	122.99
2007	-10542.353	4970.872	0	35.815
2008	-10537.82	4965.96	0	2.566
2009	-10535.266	4965.72	0	14
2010	-10536.571	4951.781	0	7.437
2011	-10542.037	4946.738	0	95.982
2012	-10540.781	4850.764	0	14
2013	-10554.779	4850.58	0	109.333
3001	-10527.174	4659.963	0	25.169
3002	-10552.302	4661.399	0	134.68
3003	-10554.065	4796.067	0	14
3004	-10540.067	4796.251	0	109.511
3005	-10538.633	4686.749	0	17.729
3006	-10526.375	4673.94	0	14


IV 27-43 / IV 24-43

上海市规划和自然资源局

2023-07-10




# 建设用地规划许可证附图

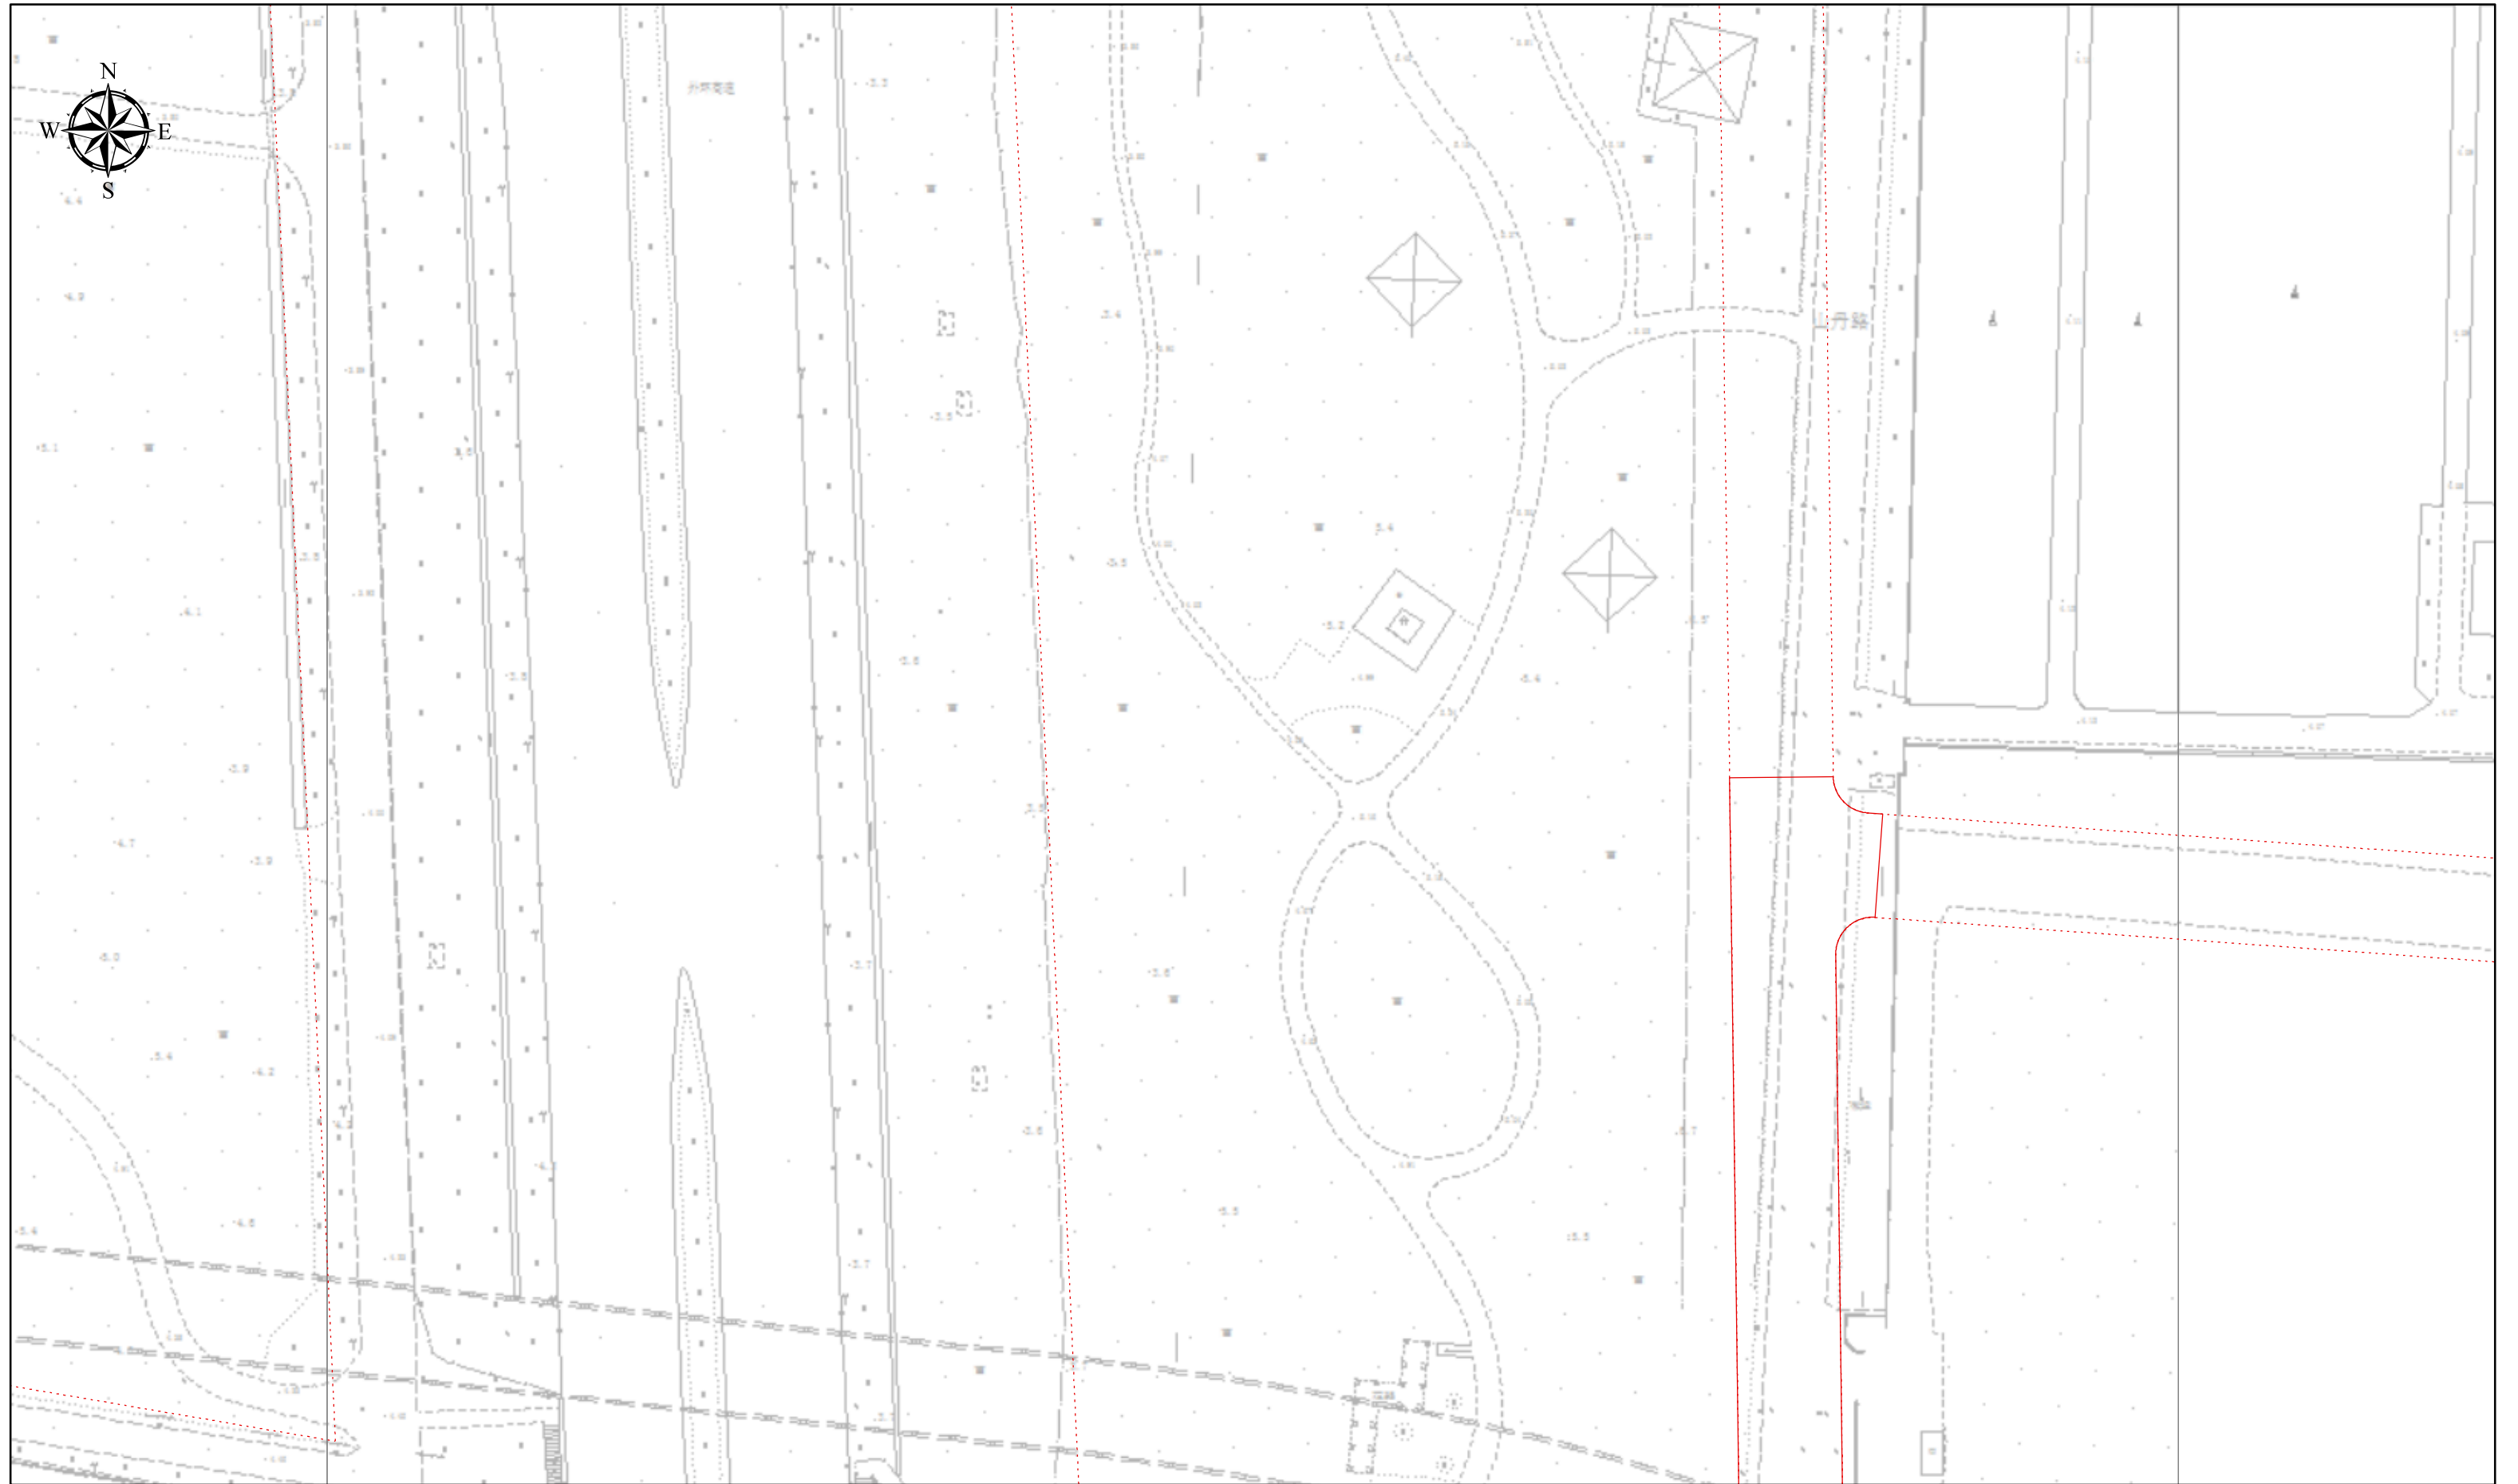

0 15 30 米

IV 27-43  
上海市规划和自然资源局  
2023-07-10

# 建设用地规划许可证附图

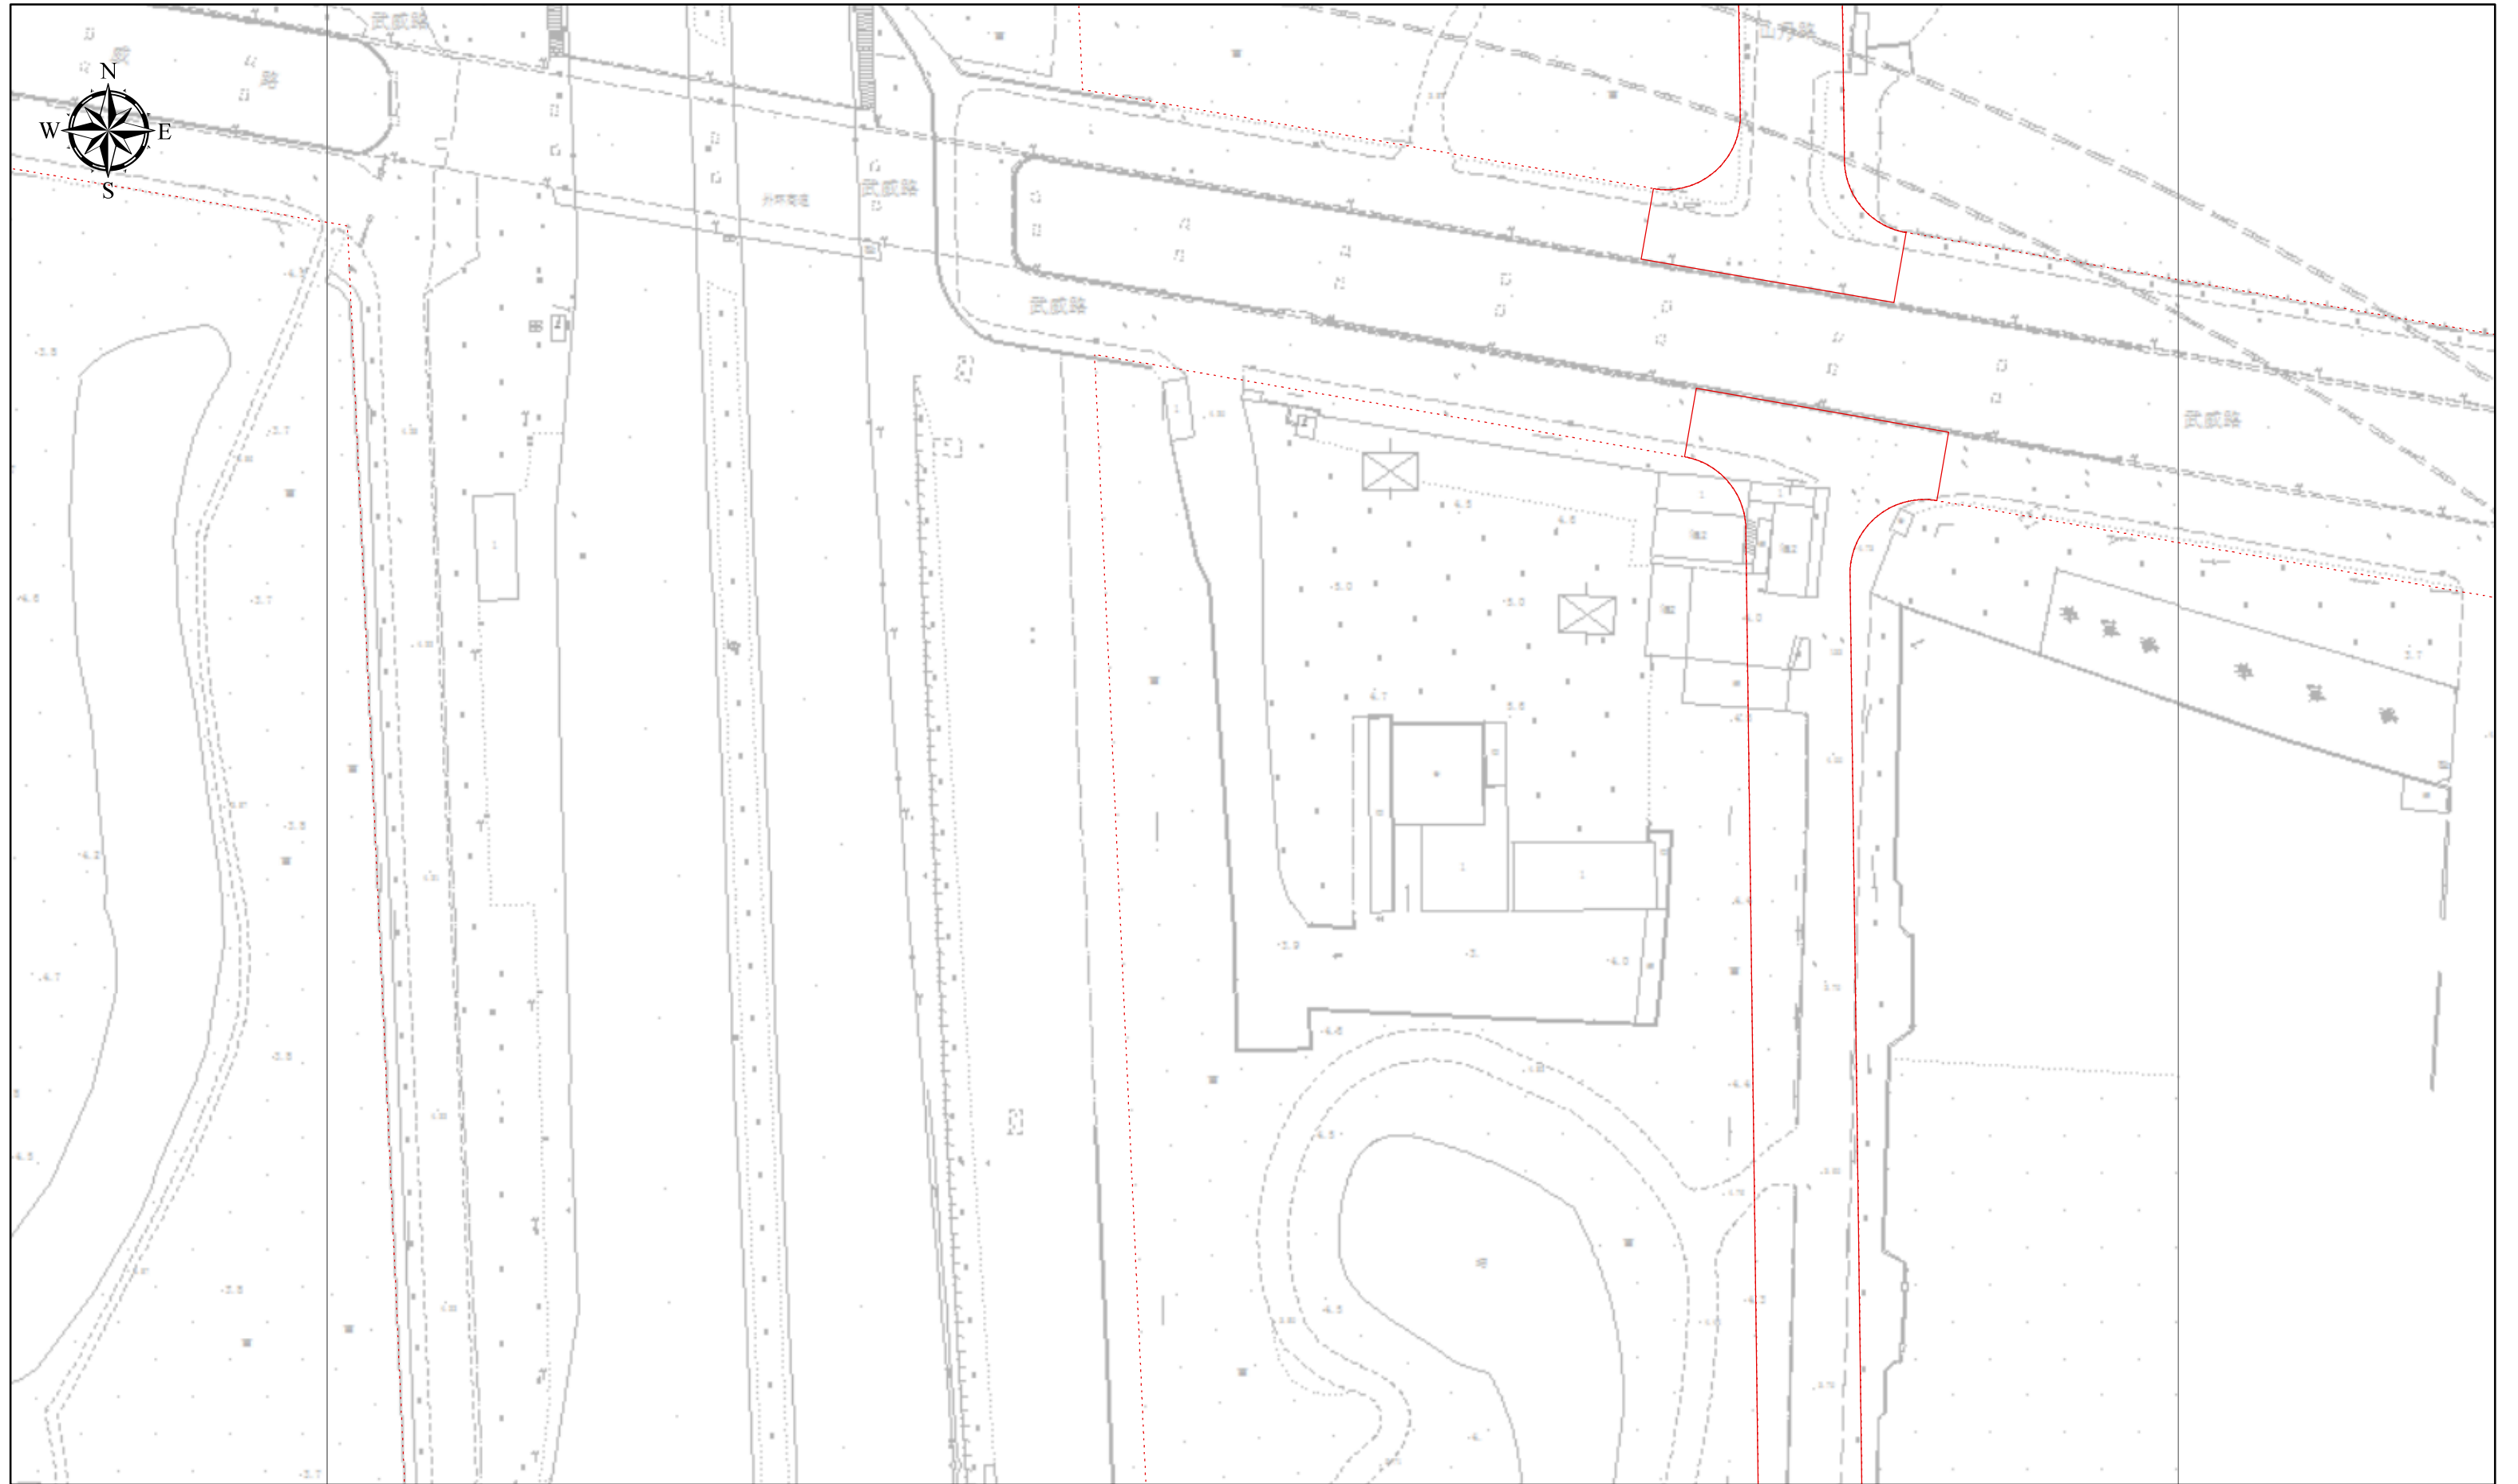


IV 26-43

上海市规划和自然资源局

2023-07-10

# 建设用地规划许可证附图

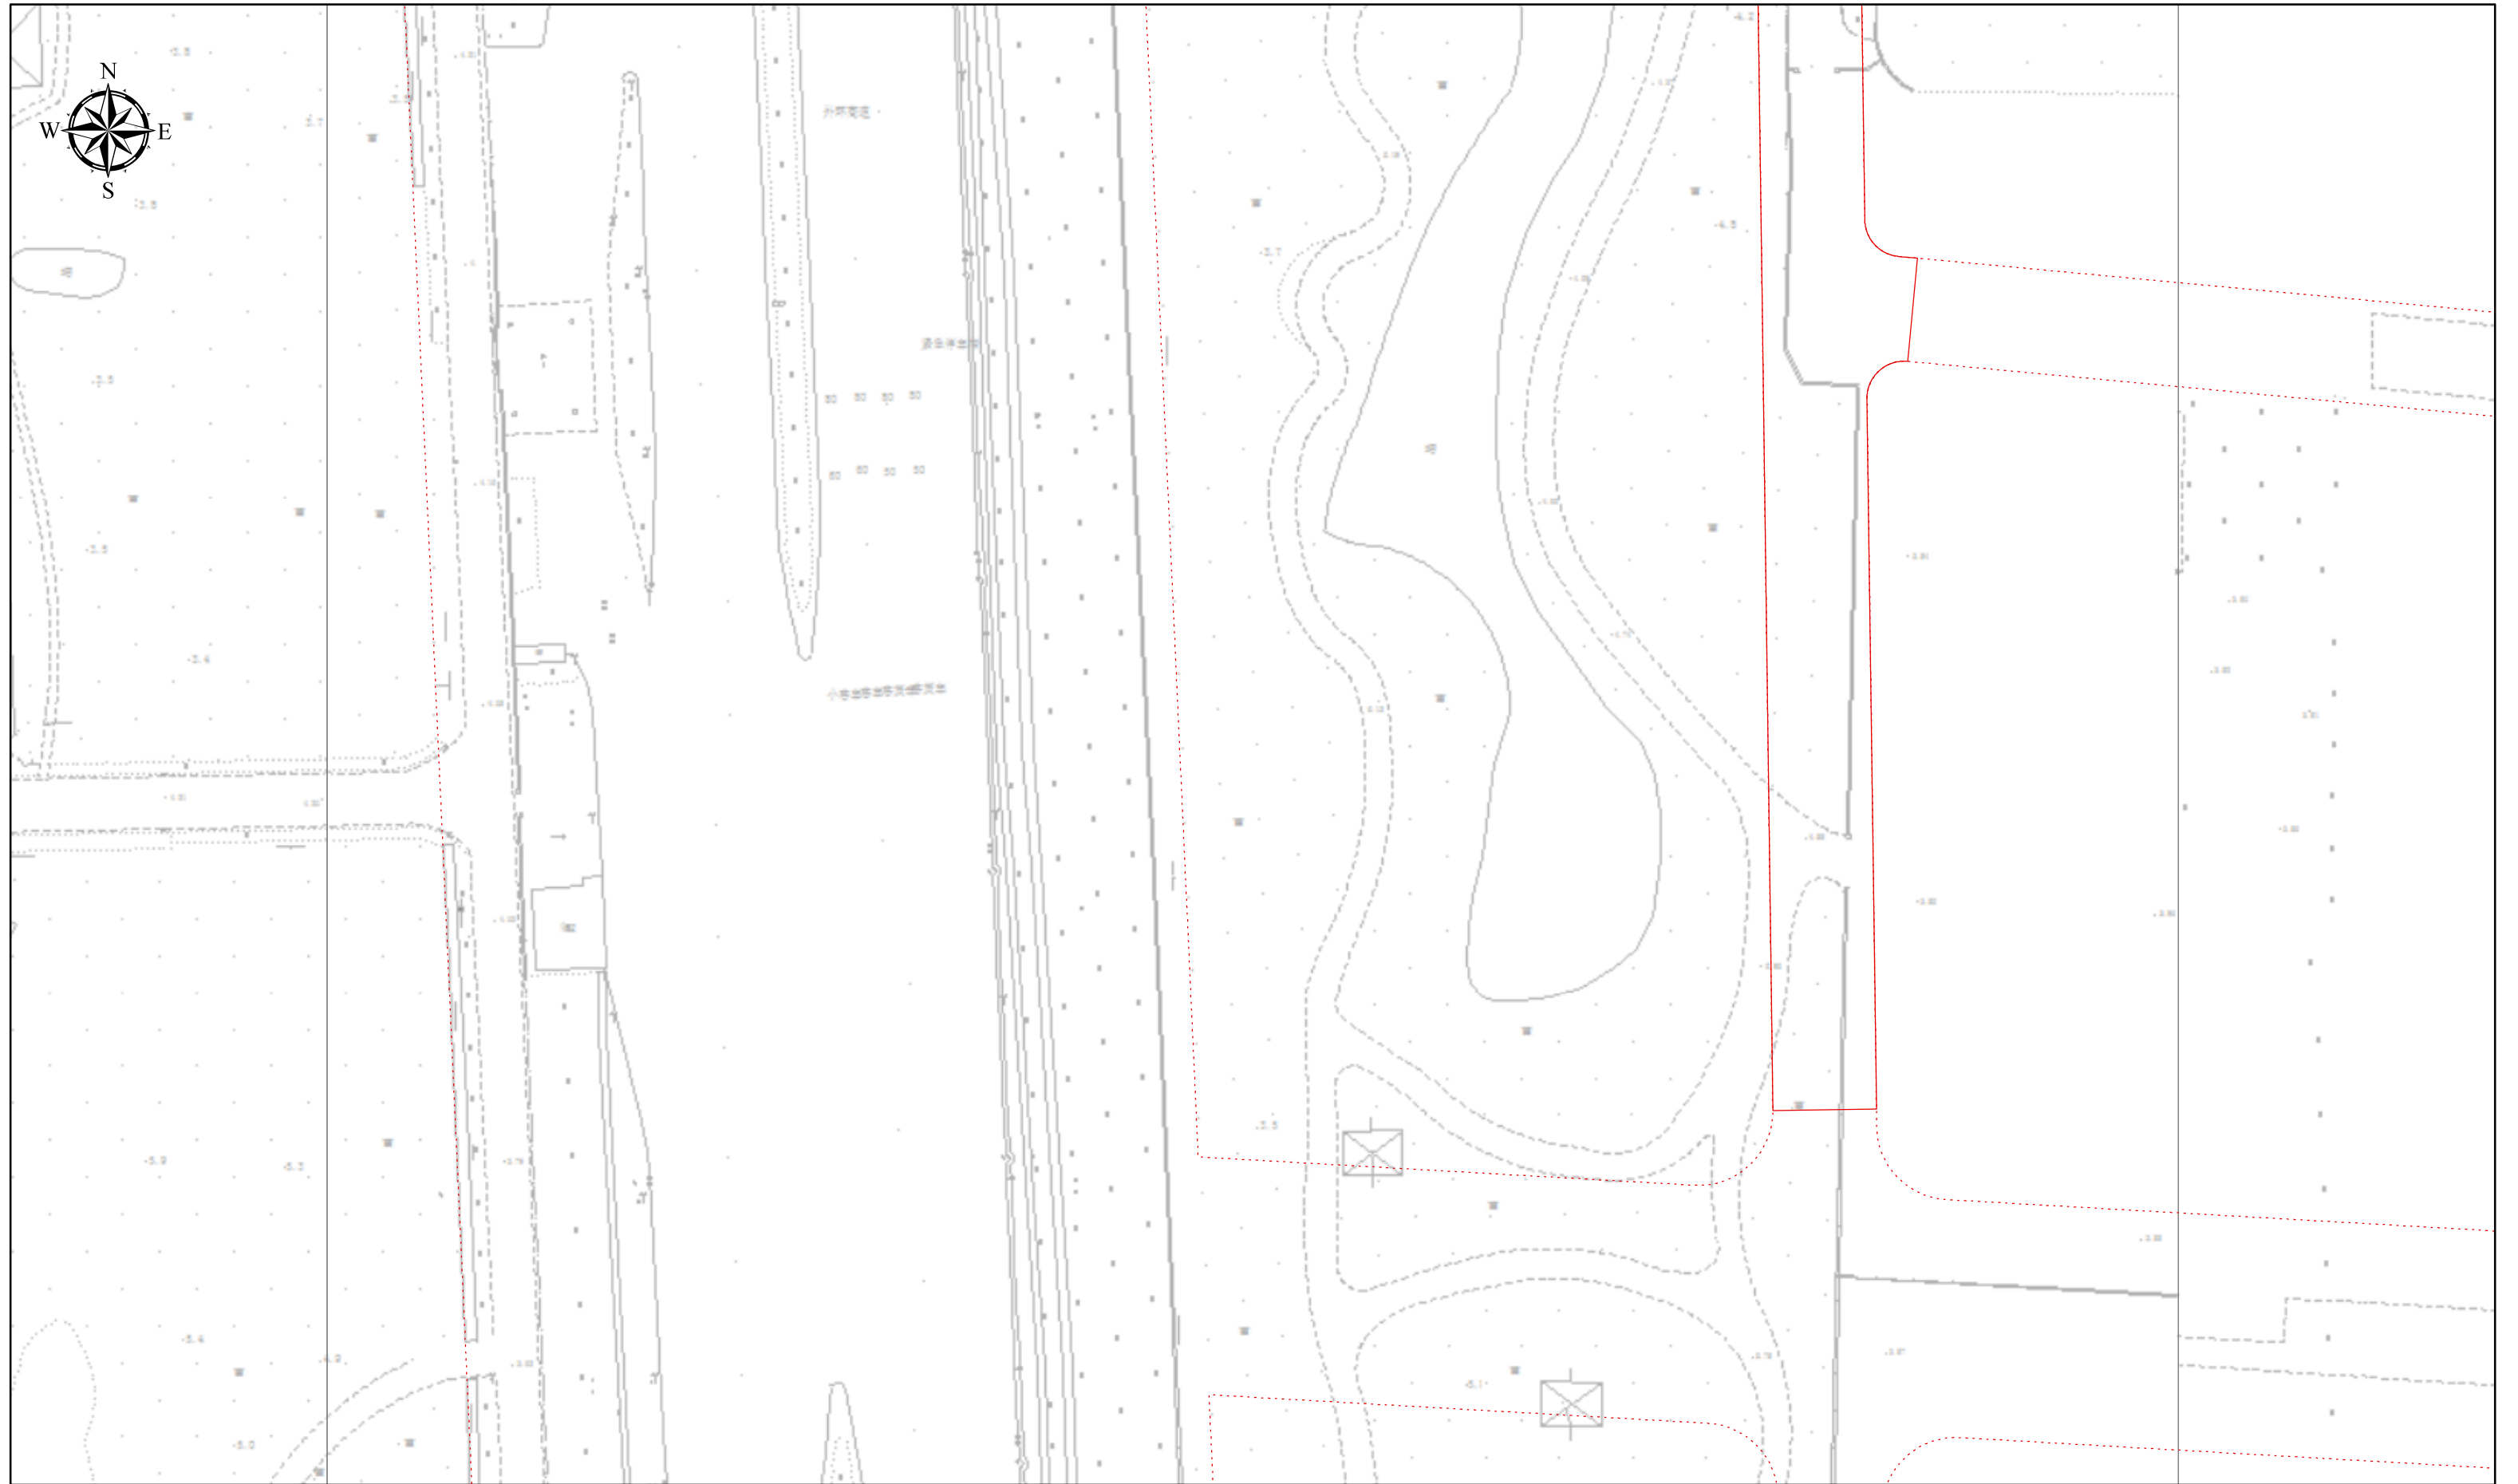


IV 25-43

上海市规划和自然资源局

2023-07-10

# 建设用地规划许可证附图

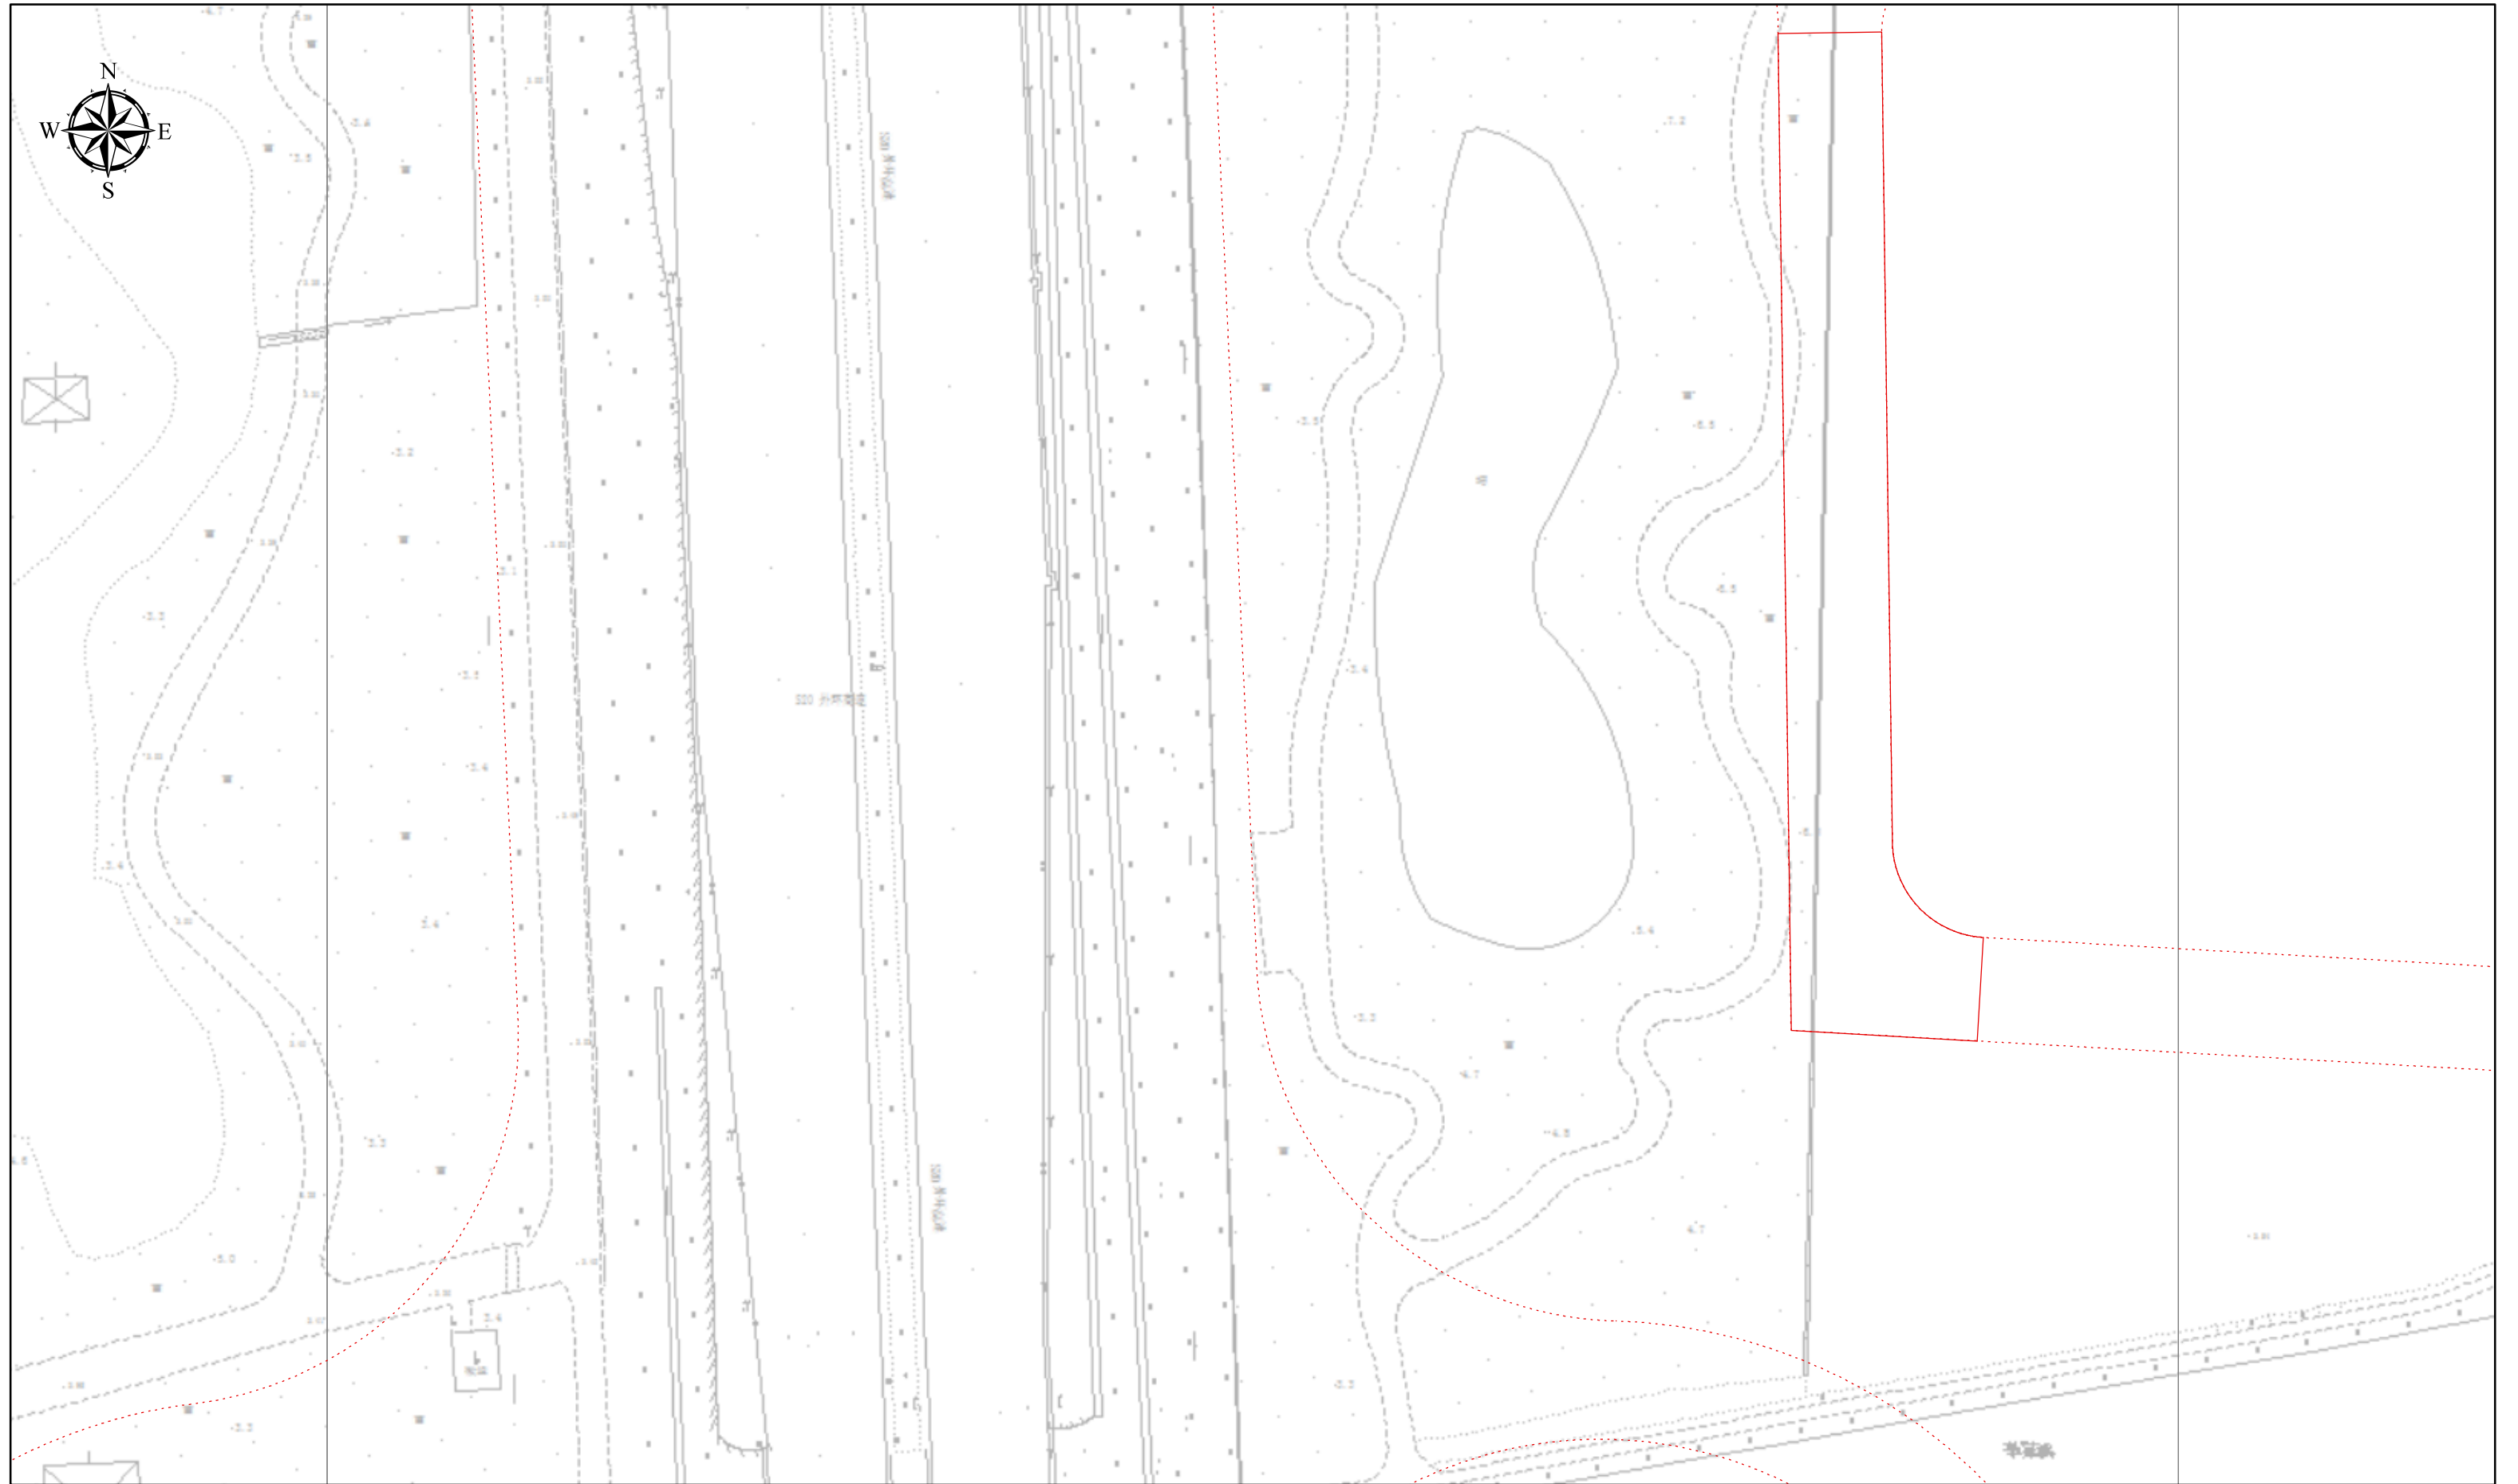

IV 24-43

上海市规划和自然资源局

2023-07-10