


建设用地规划许可证附图

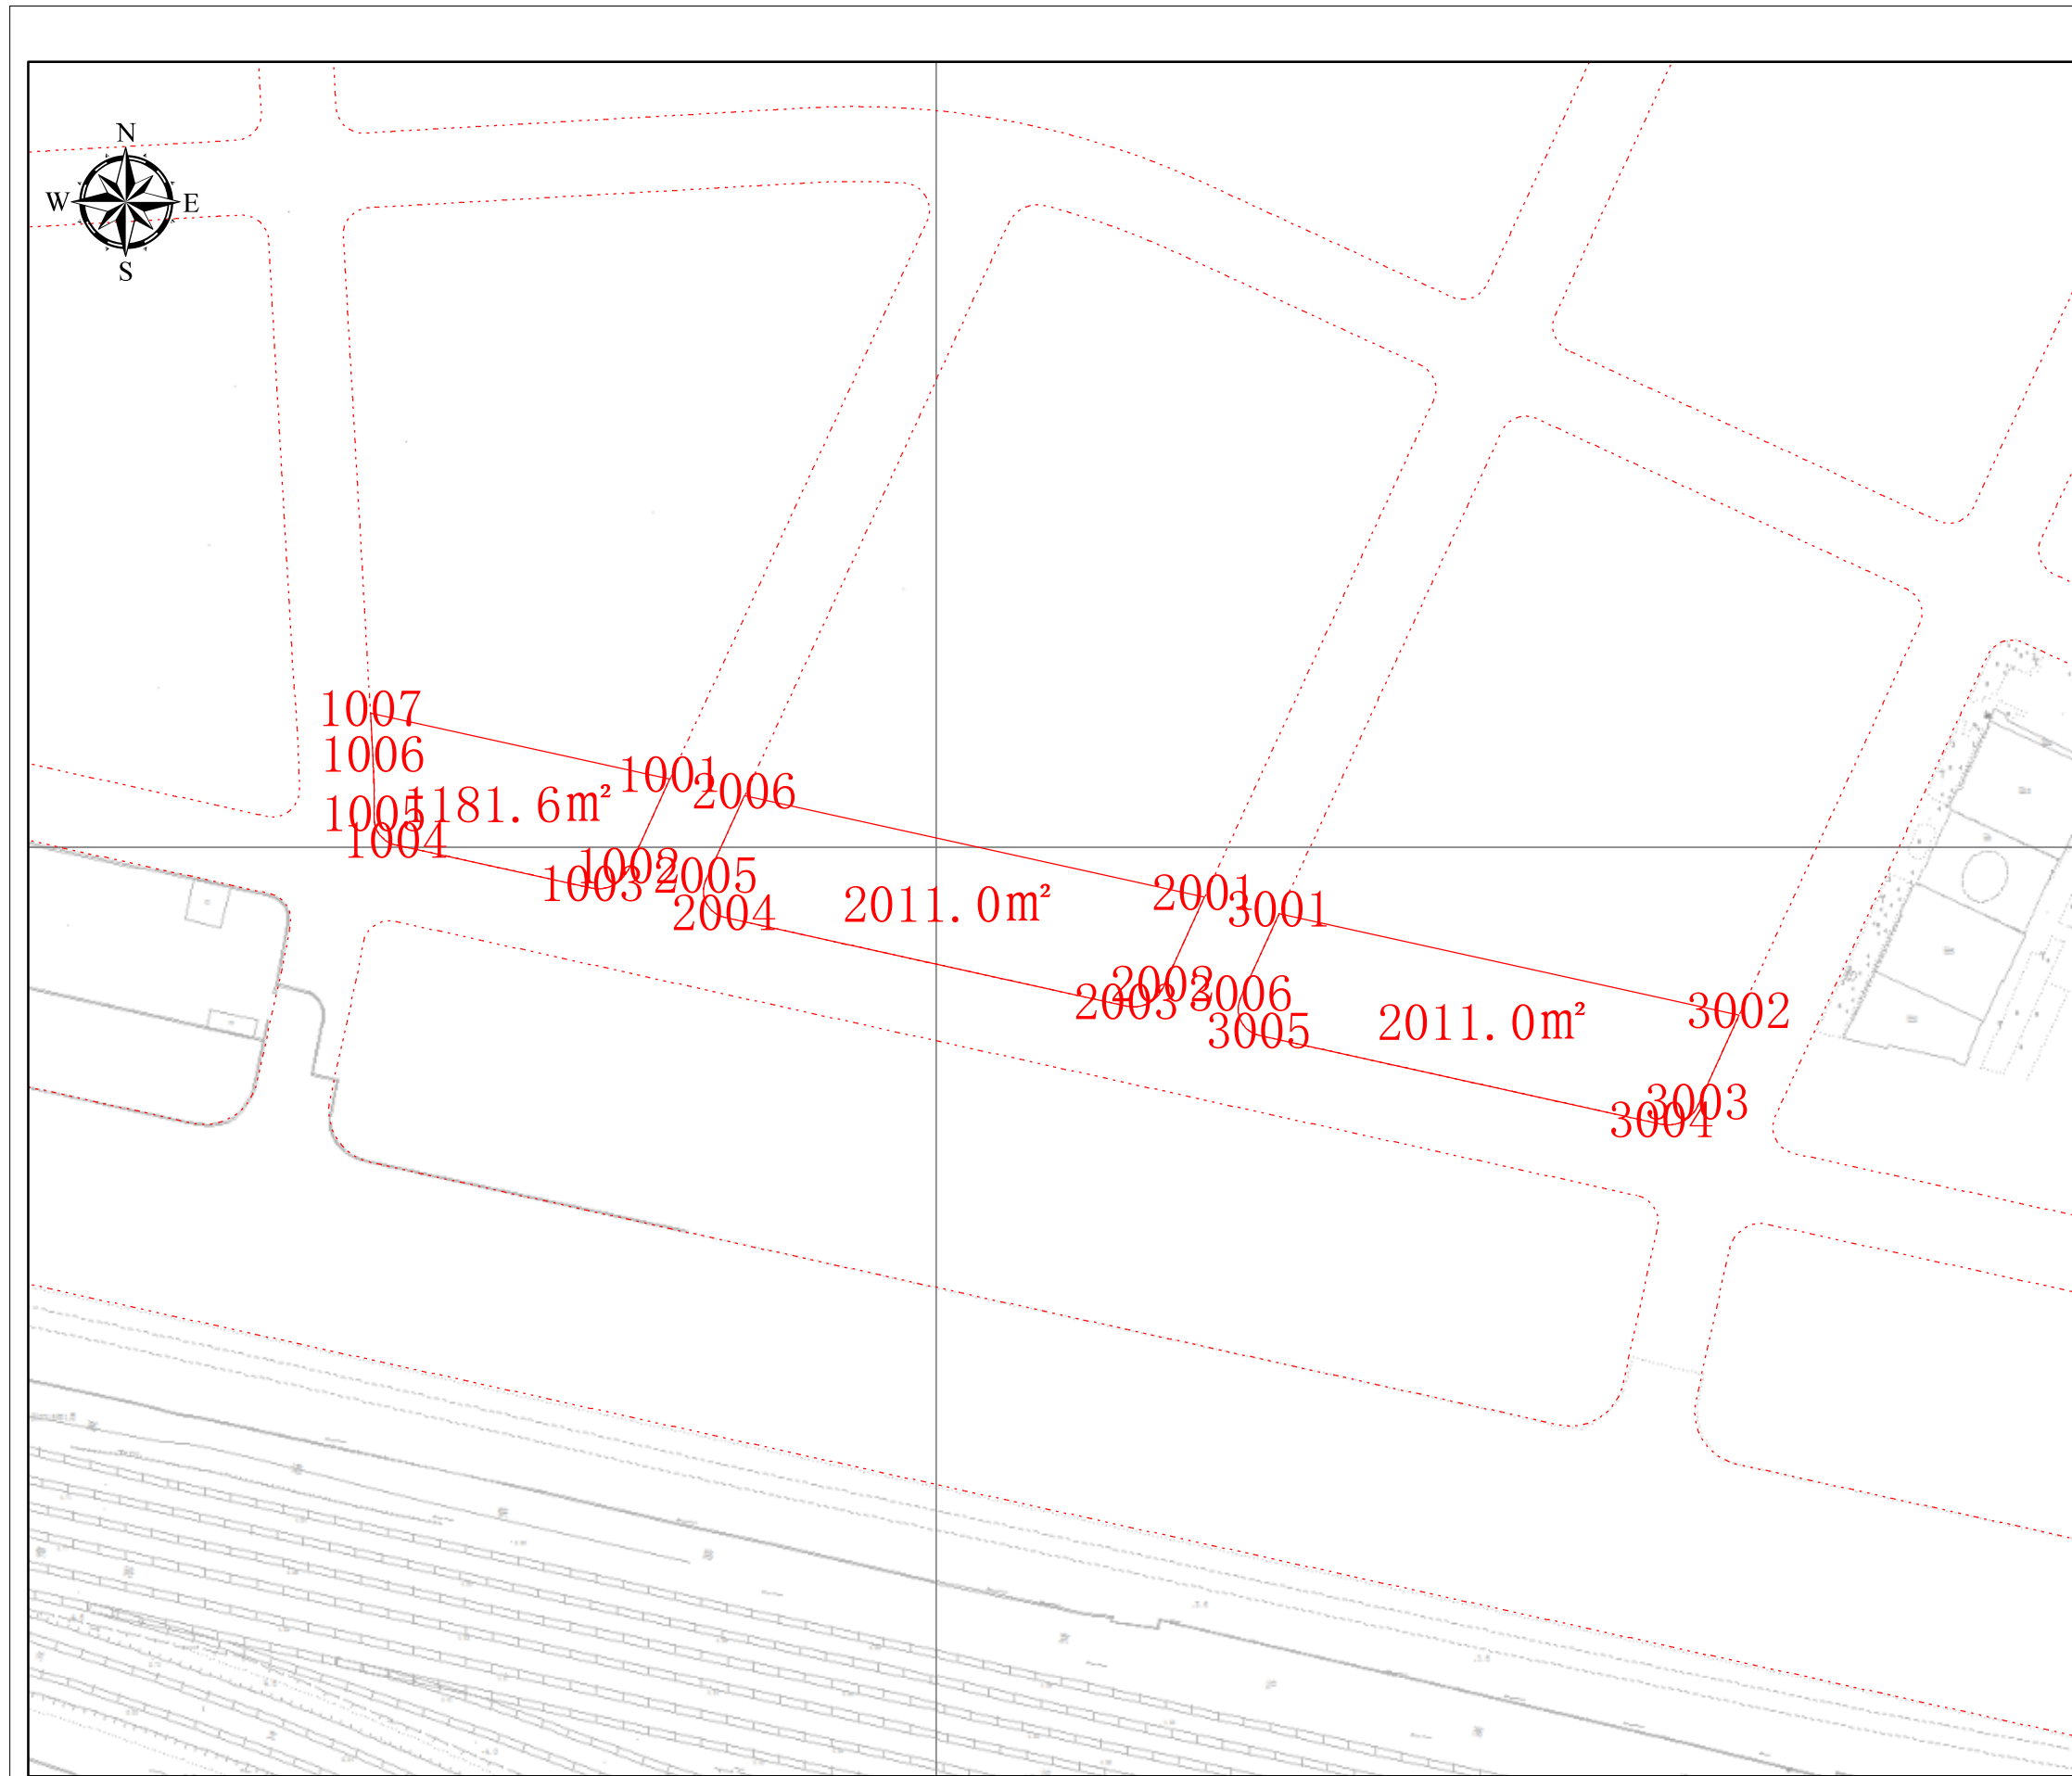


项目基本信息				
项目名称桃浦智创城116-02、117-02、118-02绿化景观工程				
批文号				
证号				
勘测定界址点信息表				
点号	横坐标	纵坐标	半径(R)	边长(单位:米)
1001	-10049.759	4212.687	0	18.704
1002	-10057.584	4195.699	0	7.529
1003	-10064.328	4192.351	0	37.618
1004	-10101.061	4200.463	0	6.318
1005	-10104.982	4205.416	0	11.126
1006	-10105.218	4216.539	0	8.516
1007	-10105.7	4225.041	0	57.289
2001	-9949.825	4190.618	0	18.704
2002	-9957.651	4173.63	0	7.529
2003	-9964.394	4170.282	0	76.974
2004	-10039.557	4186.88	0	7.787
2005	-10043.02	4193.855	0	17.333
2006	-10035.768	4209.598	0	88.014
3001	-9935.834	4187.529	0	88.014
3002	-9849.891	4168.549	0	18.704
3003	-9857.717	4151.561	0	7.529
3004	-9864.46	4148.213	0	76.974
3005	-9939.623	4164.811	0	7.787
3006	-9943.087	4171.786	0	17.333

IV 22-41 / IV 21-

上海市规划和自然资源局

2023-07-11

建设用地规划许可证附图

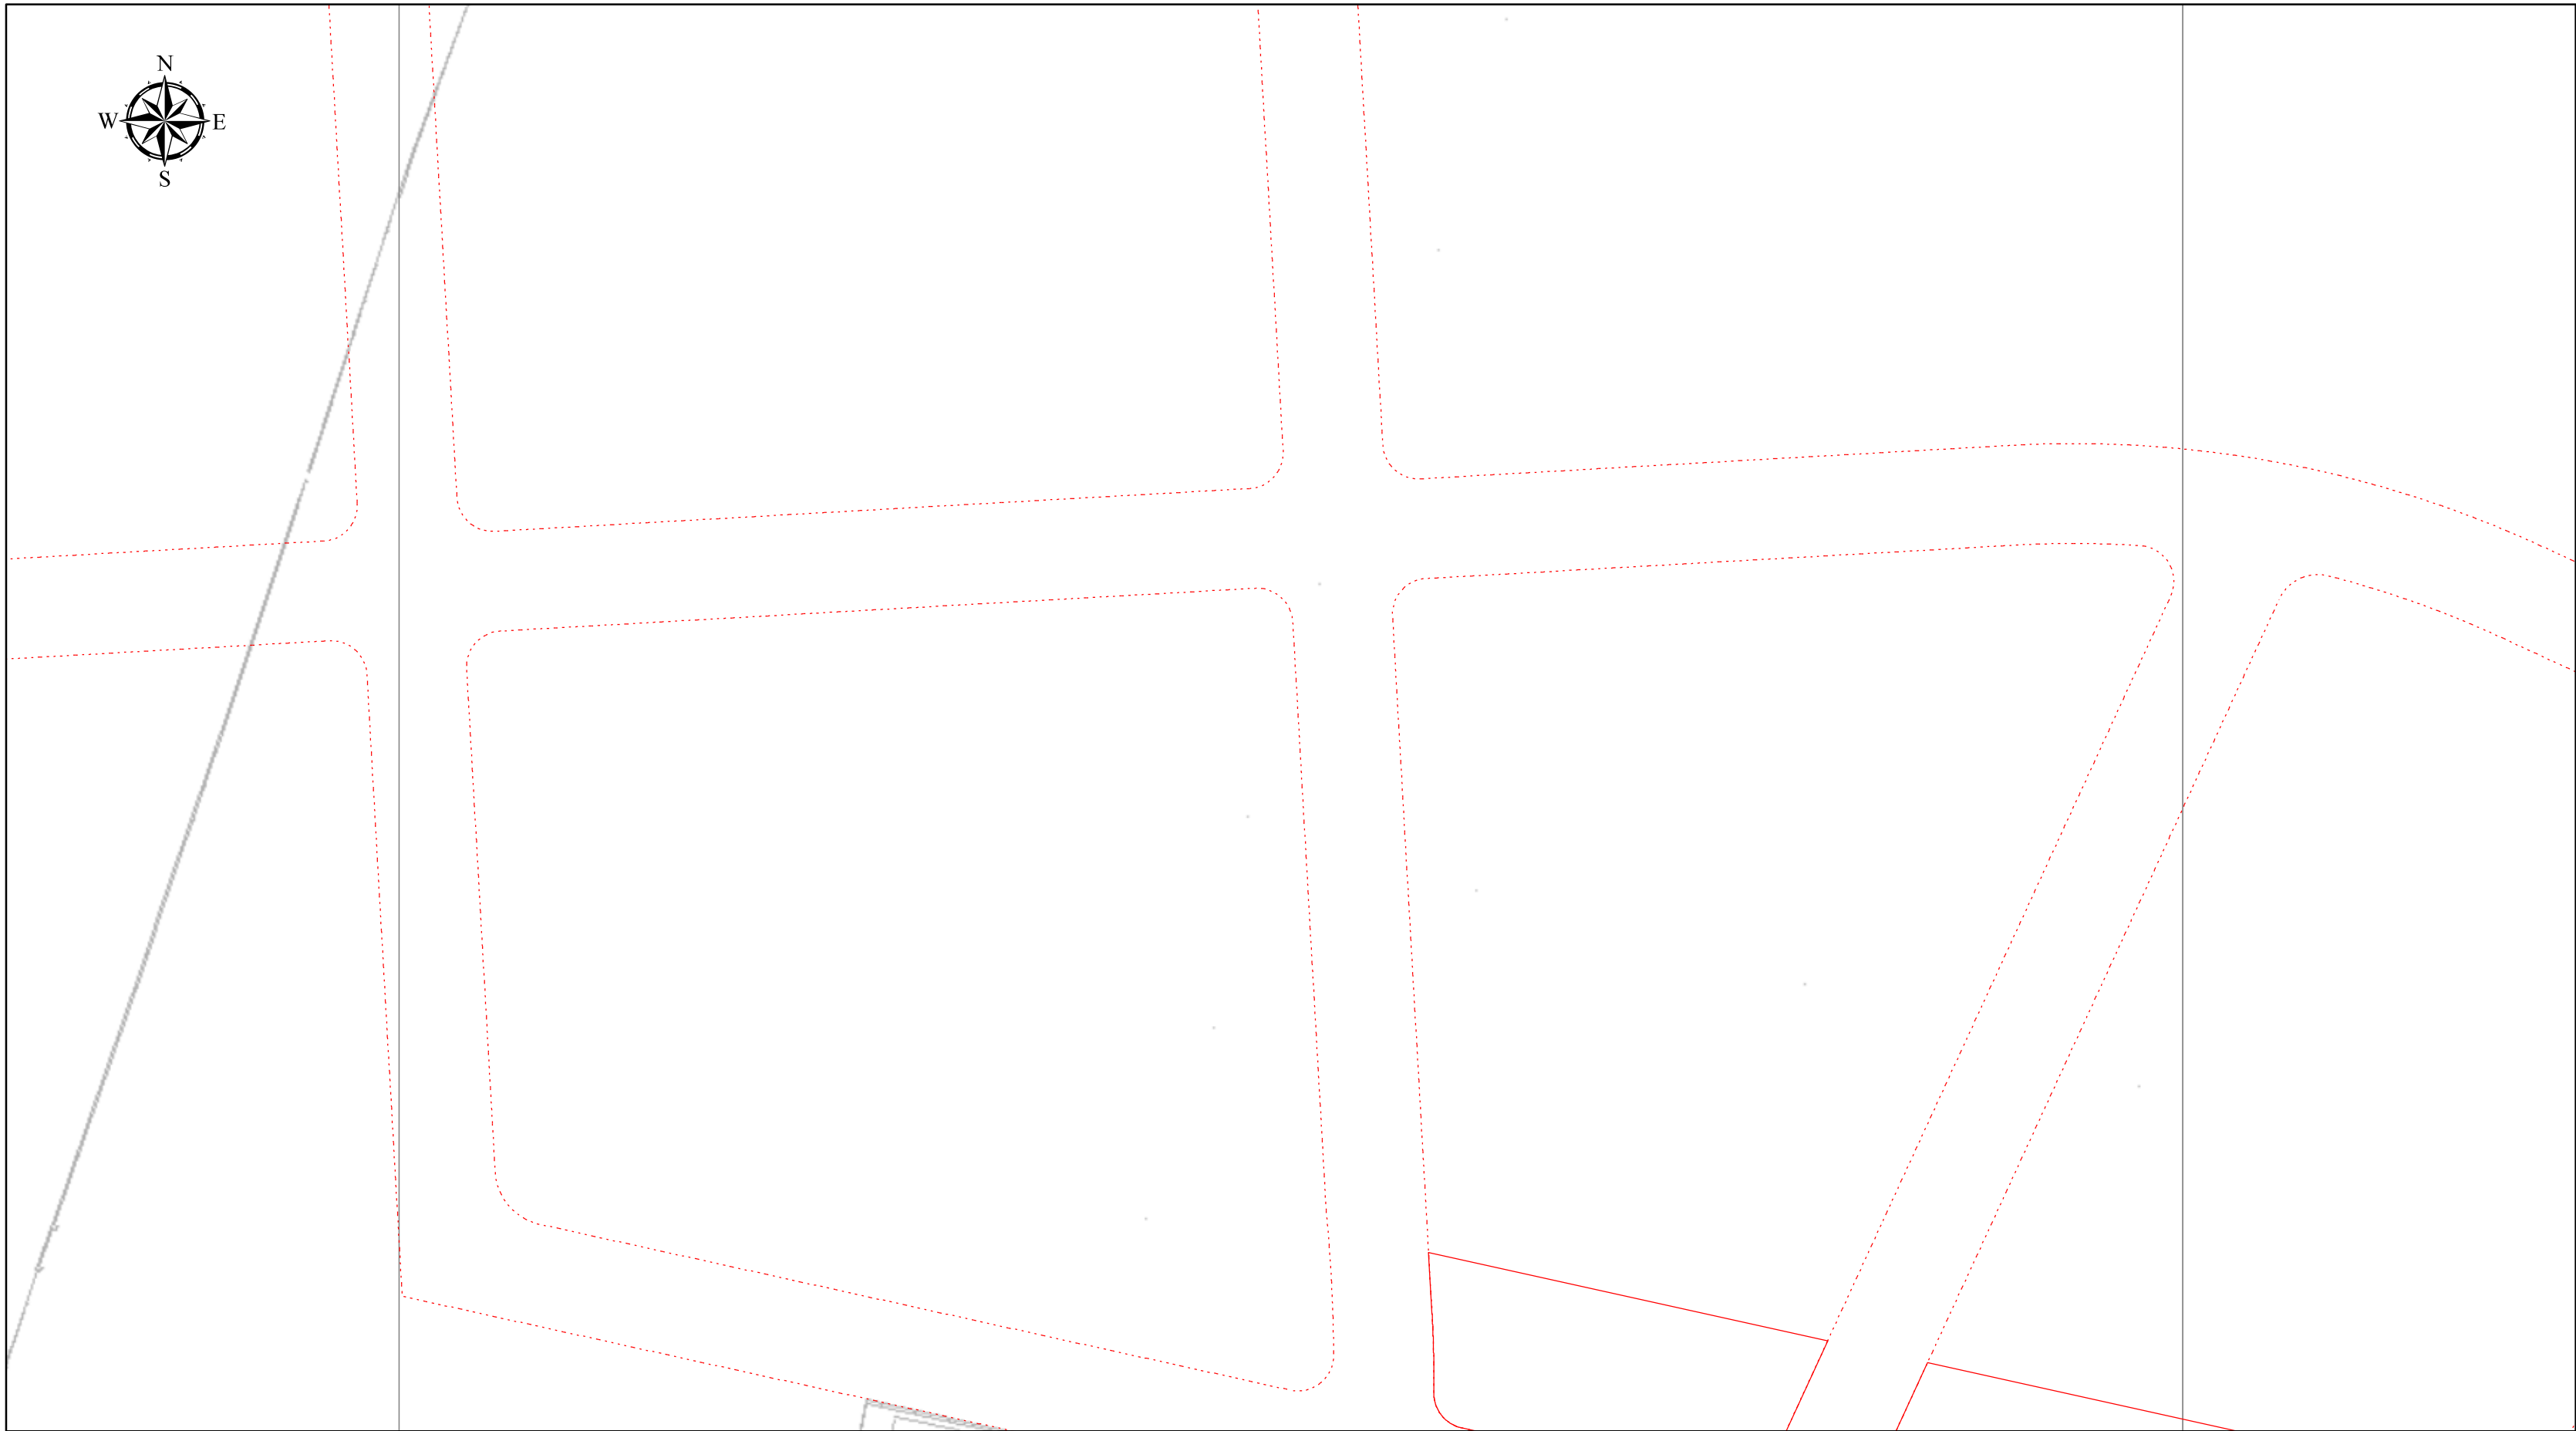


IV 22-41

上海市规划和自然资源局

2023-07-11

0 15 30 米

建设用地规划许可证附图

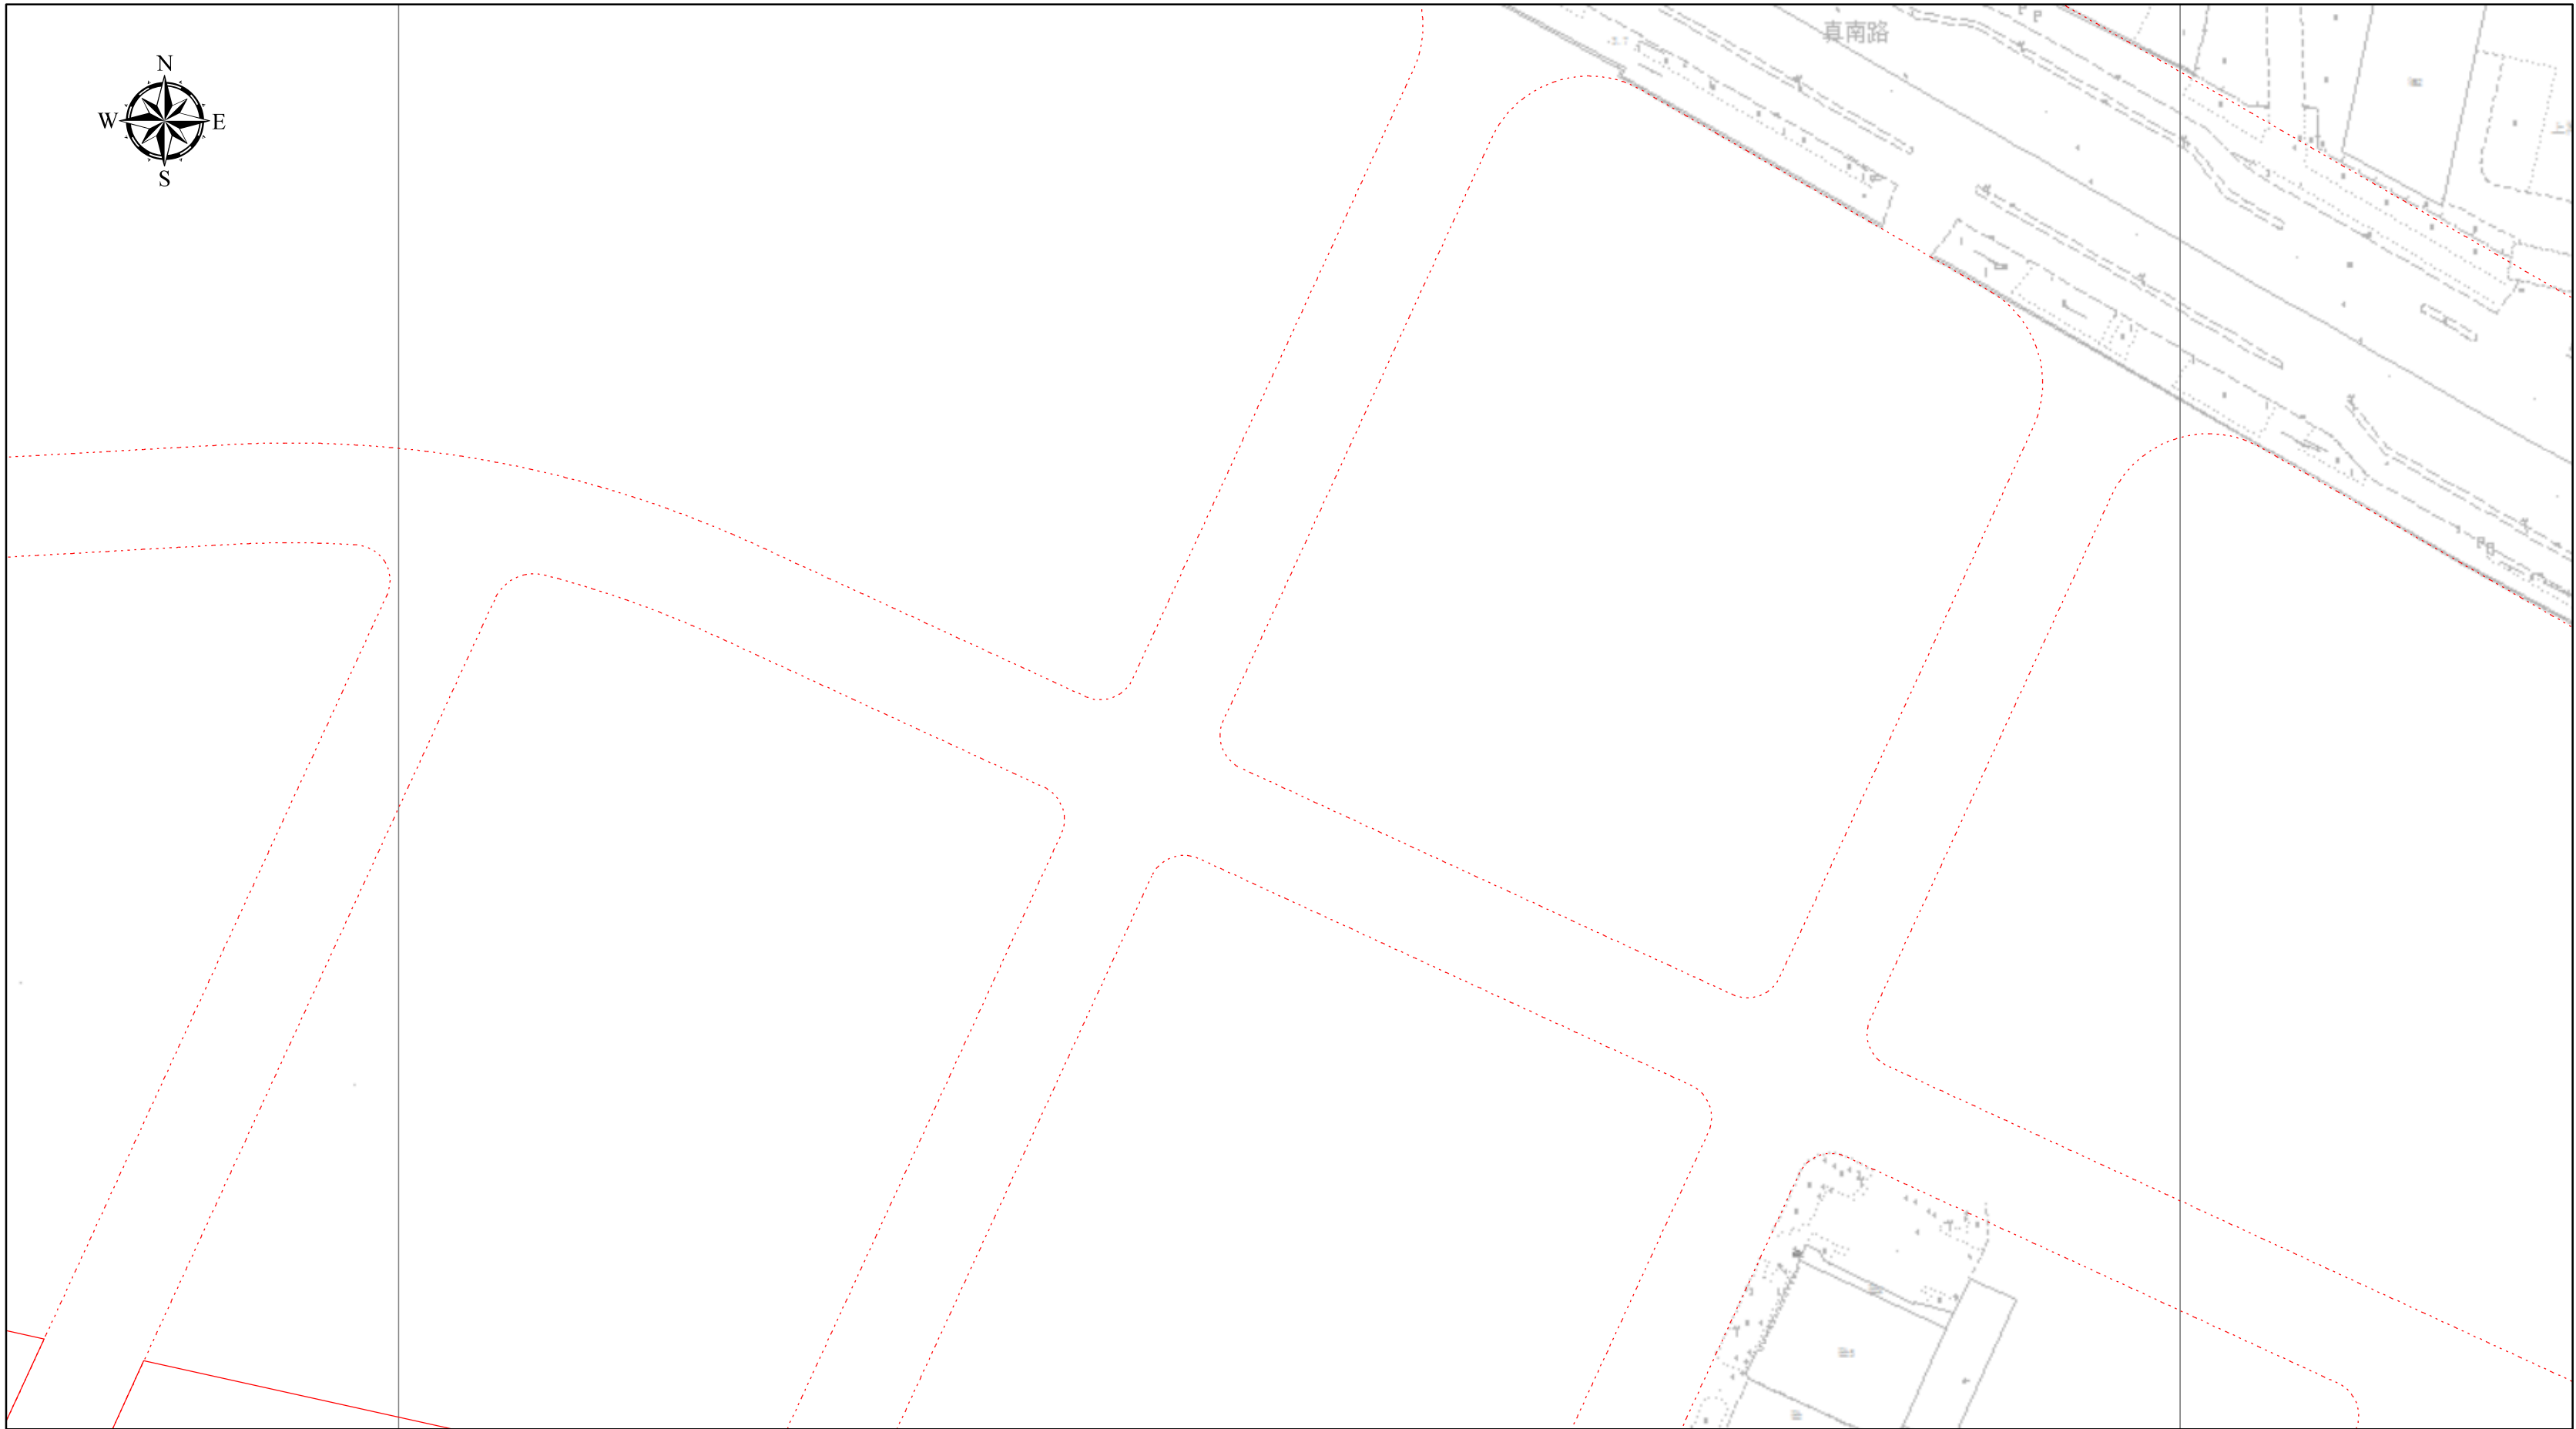


IV 22-40

上海市规划和自然资源局

2023-07-11

建设用地规划许可证附图

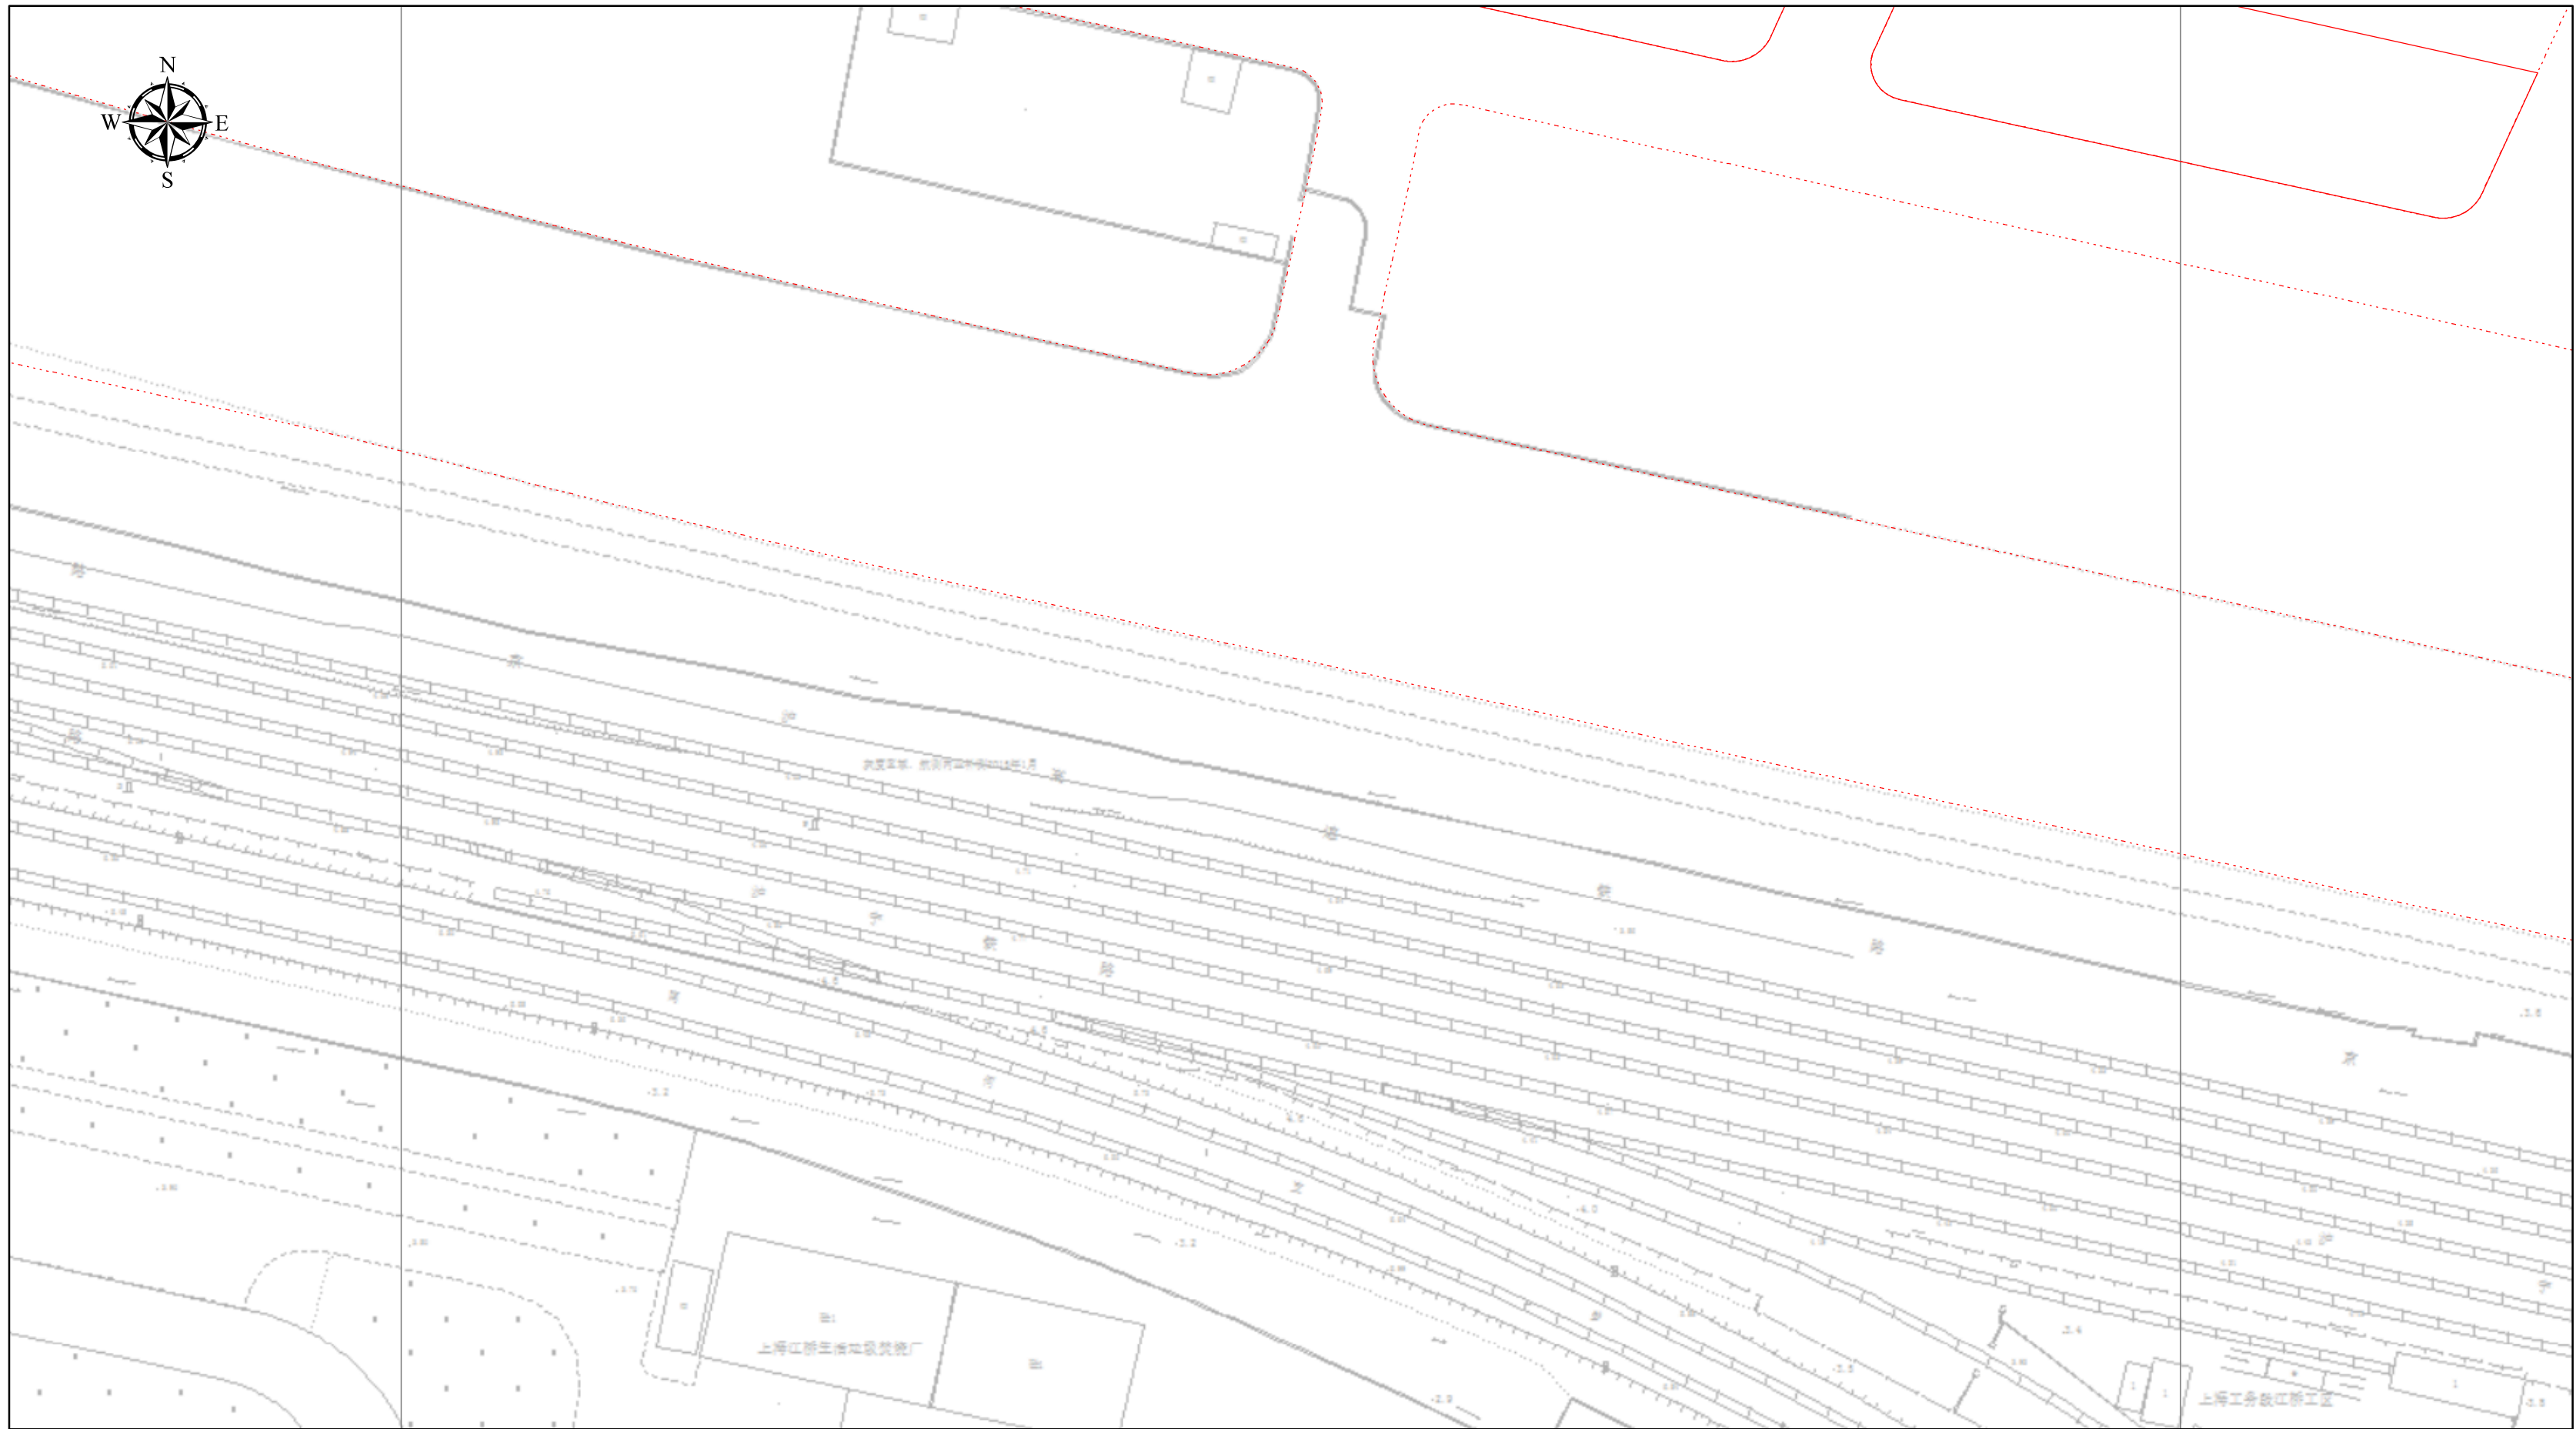


IV 21-41

上海市规划和自然资源局

2023-07-11

0 15 30 米

建设用地规划许可证附图

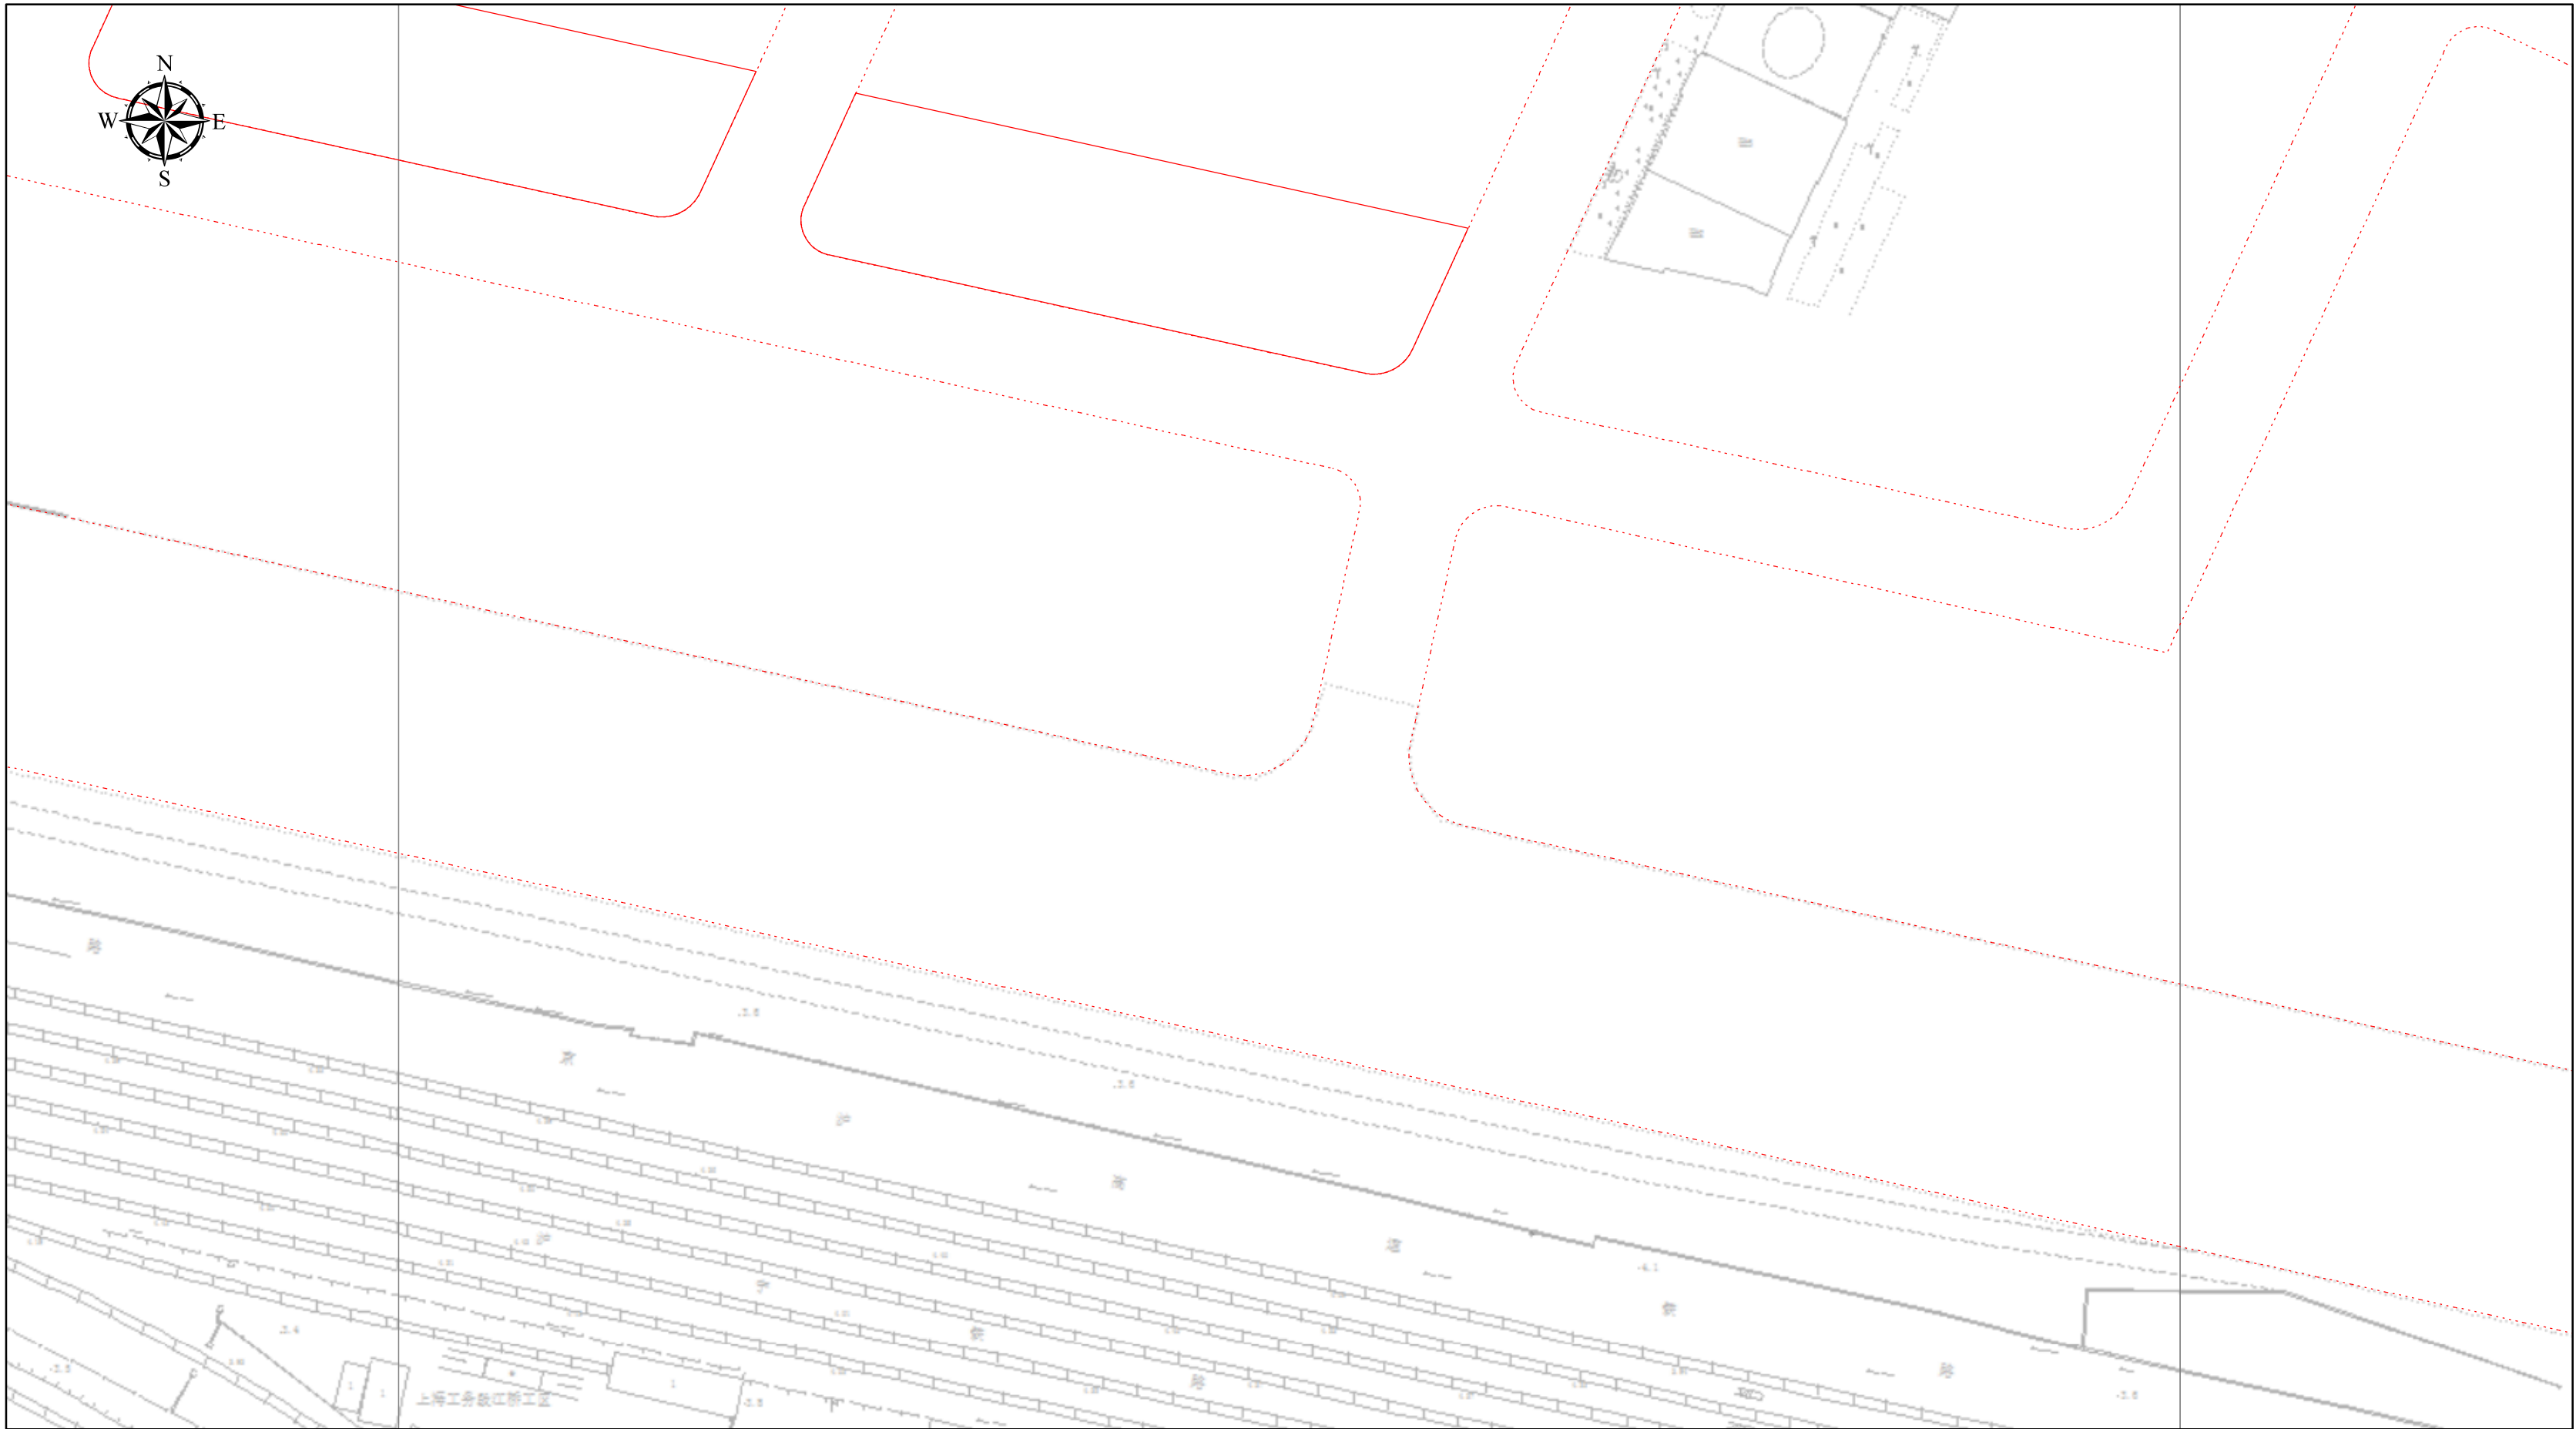

IV 21-40

上海市规划和自然资源局

2023-07-11