


建设用地规划许可证附图

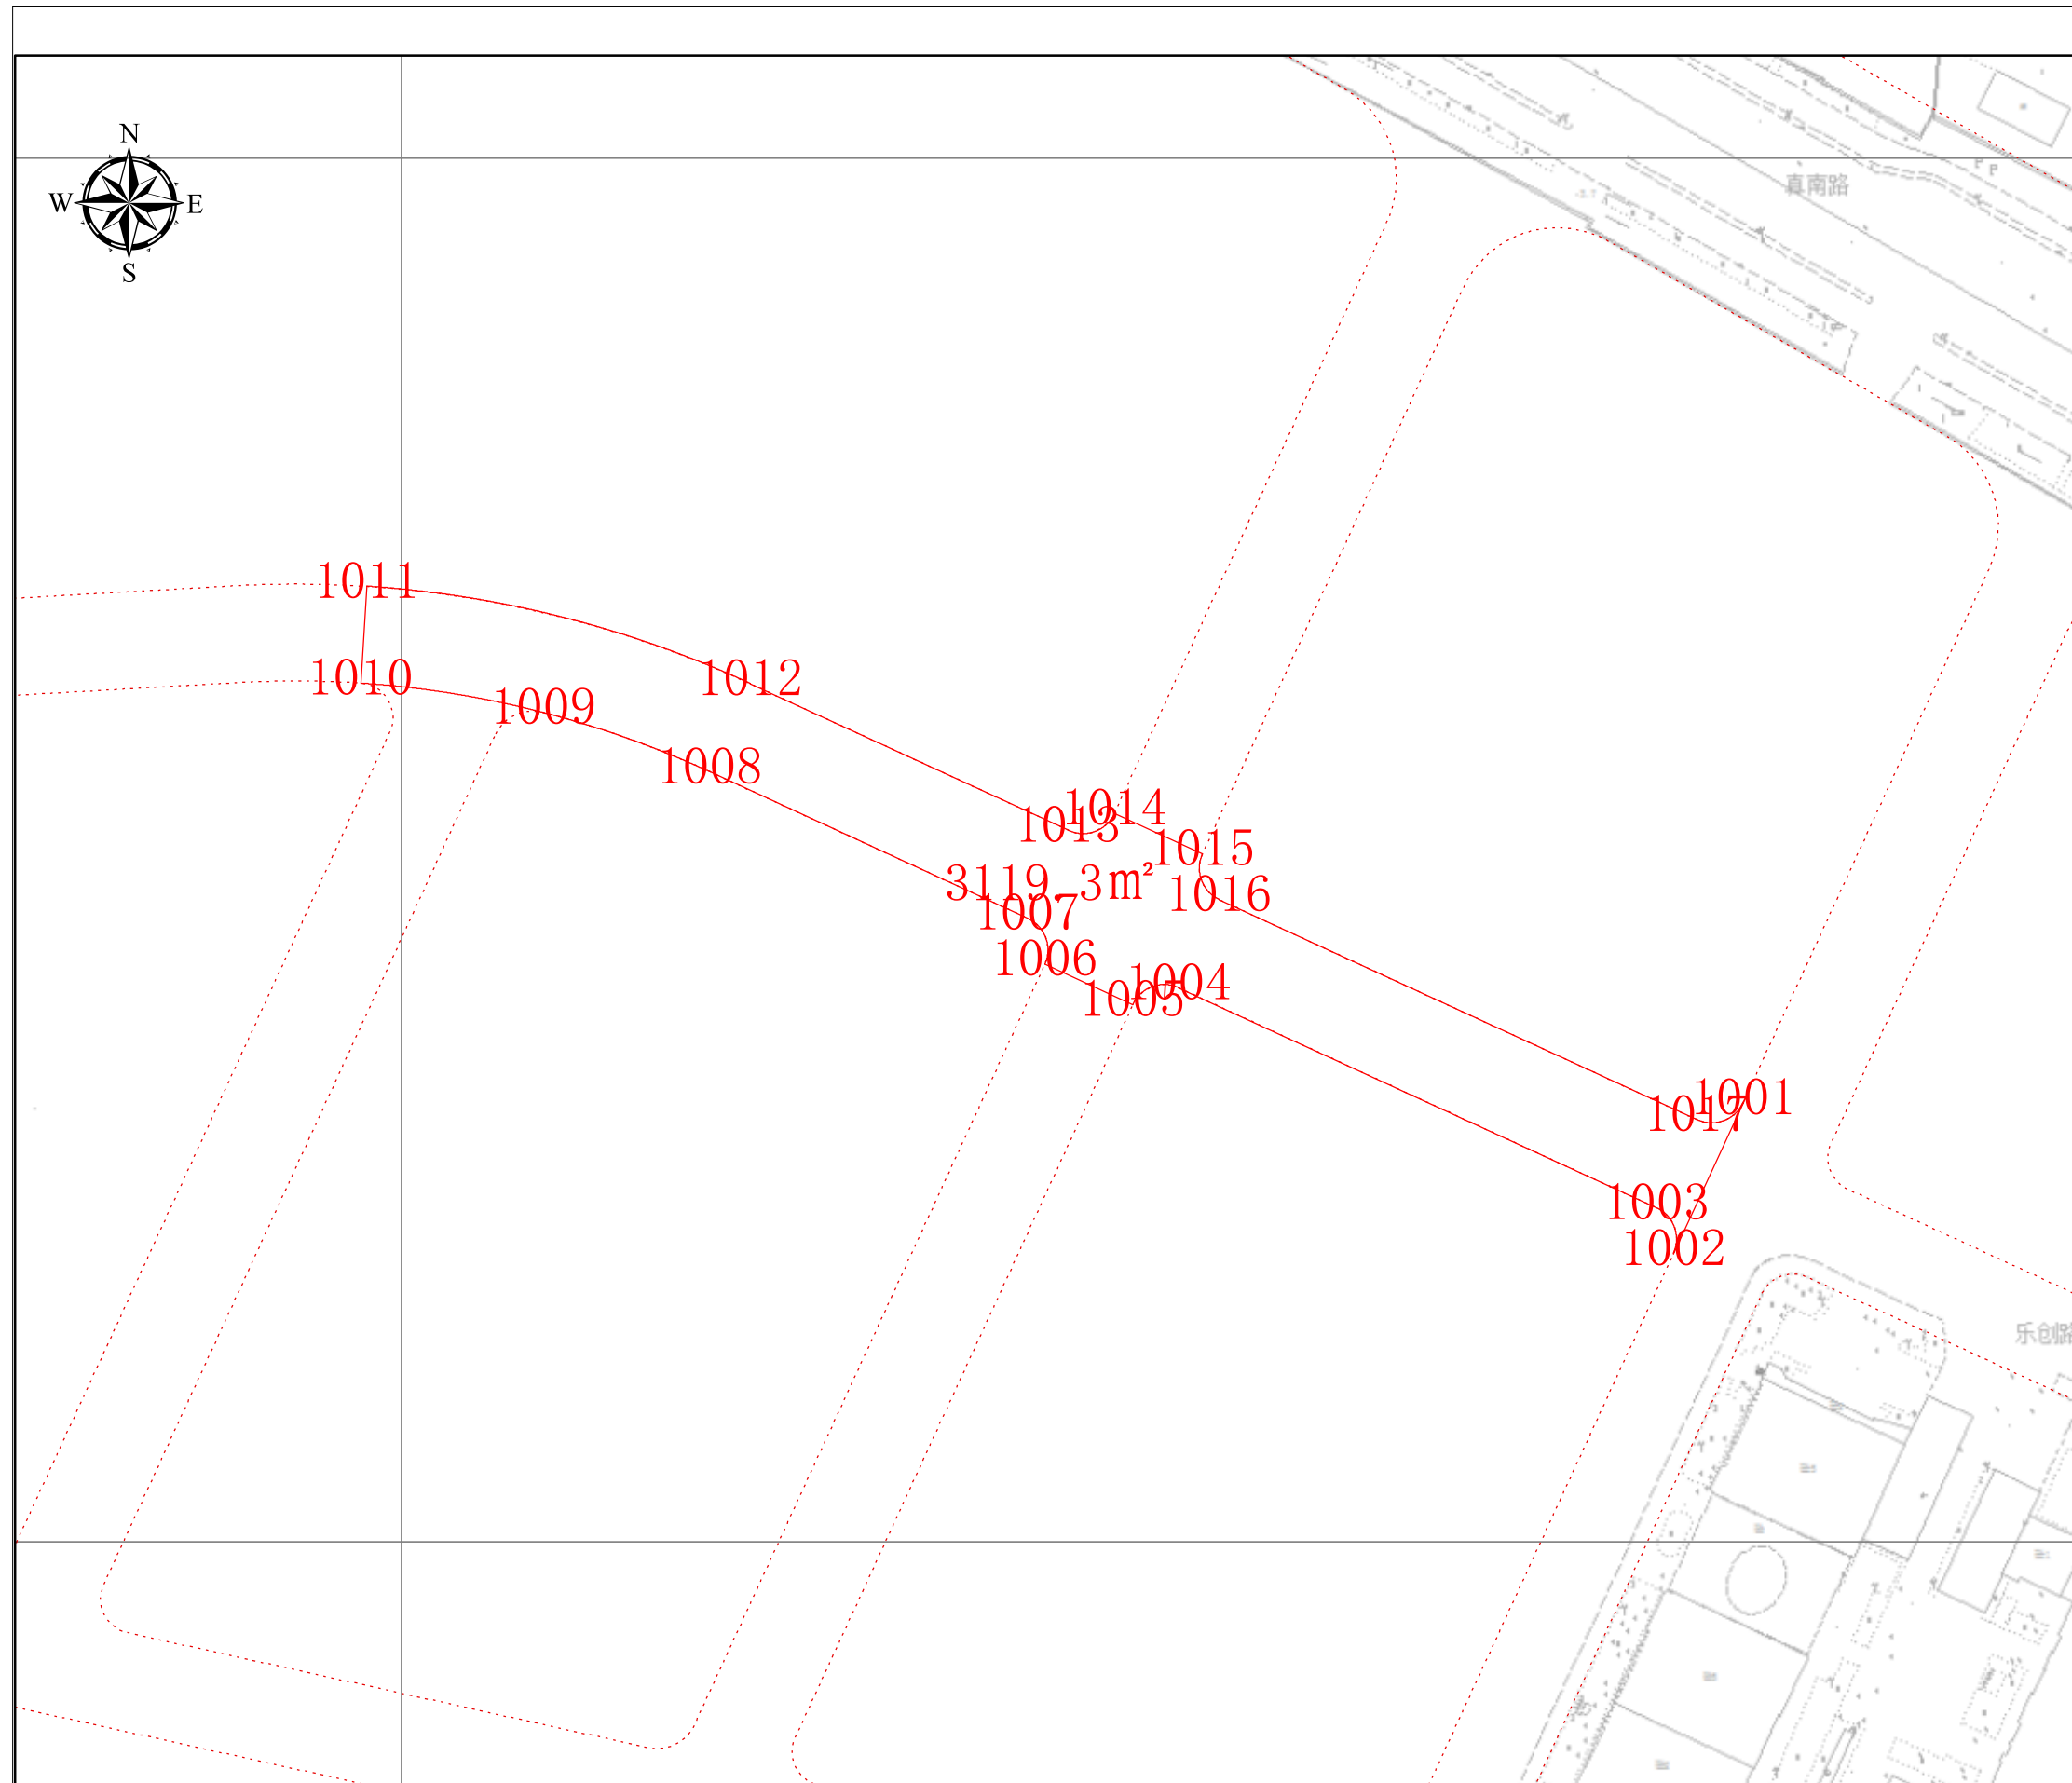


项目基本信息				
项目名称	乐创路（绿菲路-绿兰路）道路新建工程			
批文号				
证号				
勘测定界址点信息表				
点号	横坐标	纵坐标	半径(R)	边长(单位:米)
1001	-9806.174	4263.452	0	23.989
1002	-9816.211	4241.664	0	7.071
1003	-9818.661	4248.297	0	76
1004	-9887.689	4280.095	0	7.071
1005	-9894.322	4277.646	0	14
1006	-9907.038	4283.503	0	7.071
1007	-9909.487	4290.136	0	50.63
1008	-9955.473	4311.32	0	25.539
1009	-9979.531	4319.891	0	26.706
1010	-10005.898	4324.128	0	14
1011	-10004.978	4338.098	0	57.12
1012	-9949.615	4324.035	0	50.63
1013	-9903.63	4302.852	0	7.071
1014	-9896.996	4305.302	0	14
1015	-9884.281	4299.444	0	7.071
1016	-9881.831	4292.811	0	76
1017	-9812.803	4261.013	0	7.063


IV 22-41 / IV 22-40

上海市规划和自然资源局

2023-12-22

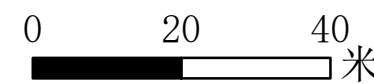

建设用地规划许可证附图

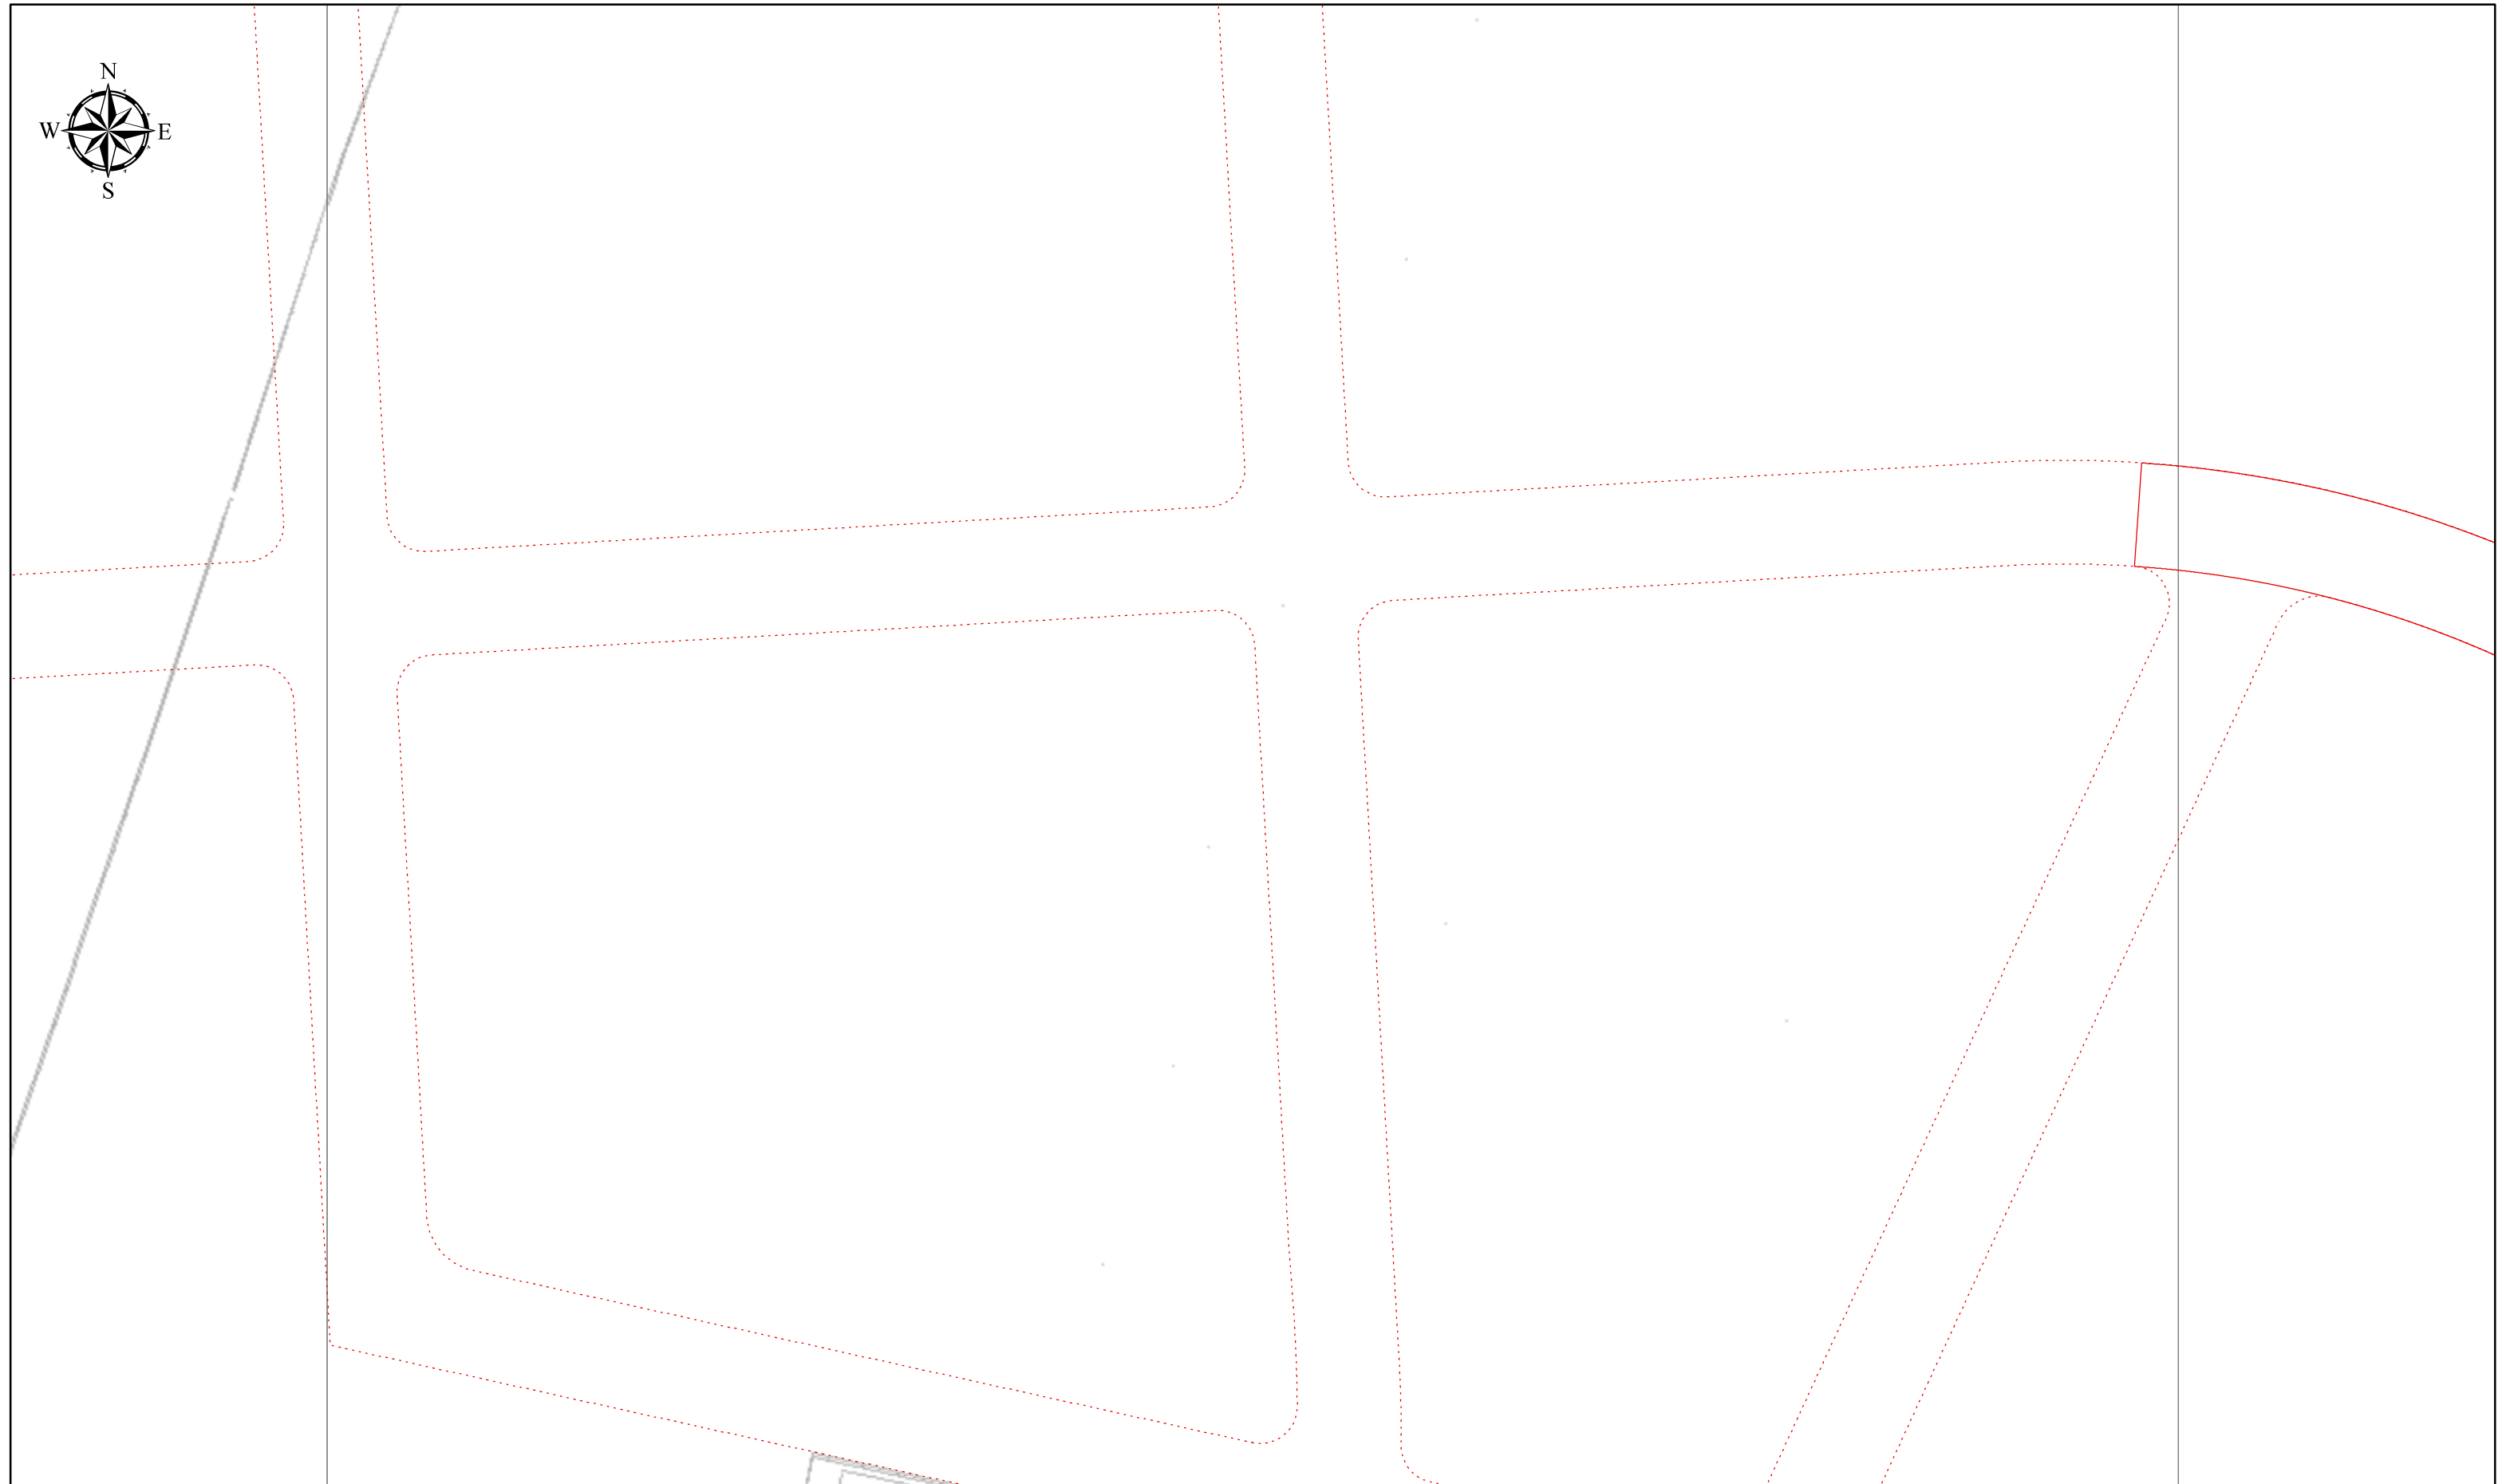


0 15 30 米

IV 22-41

上海市规划和自然资源局

2023-12-22

建设用地规划许可证附图

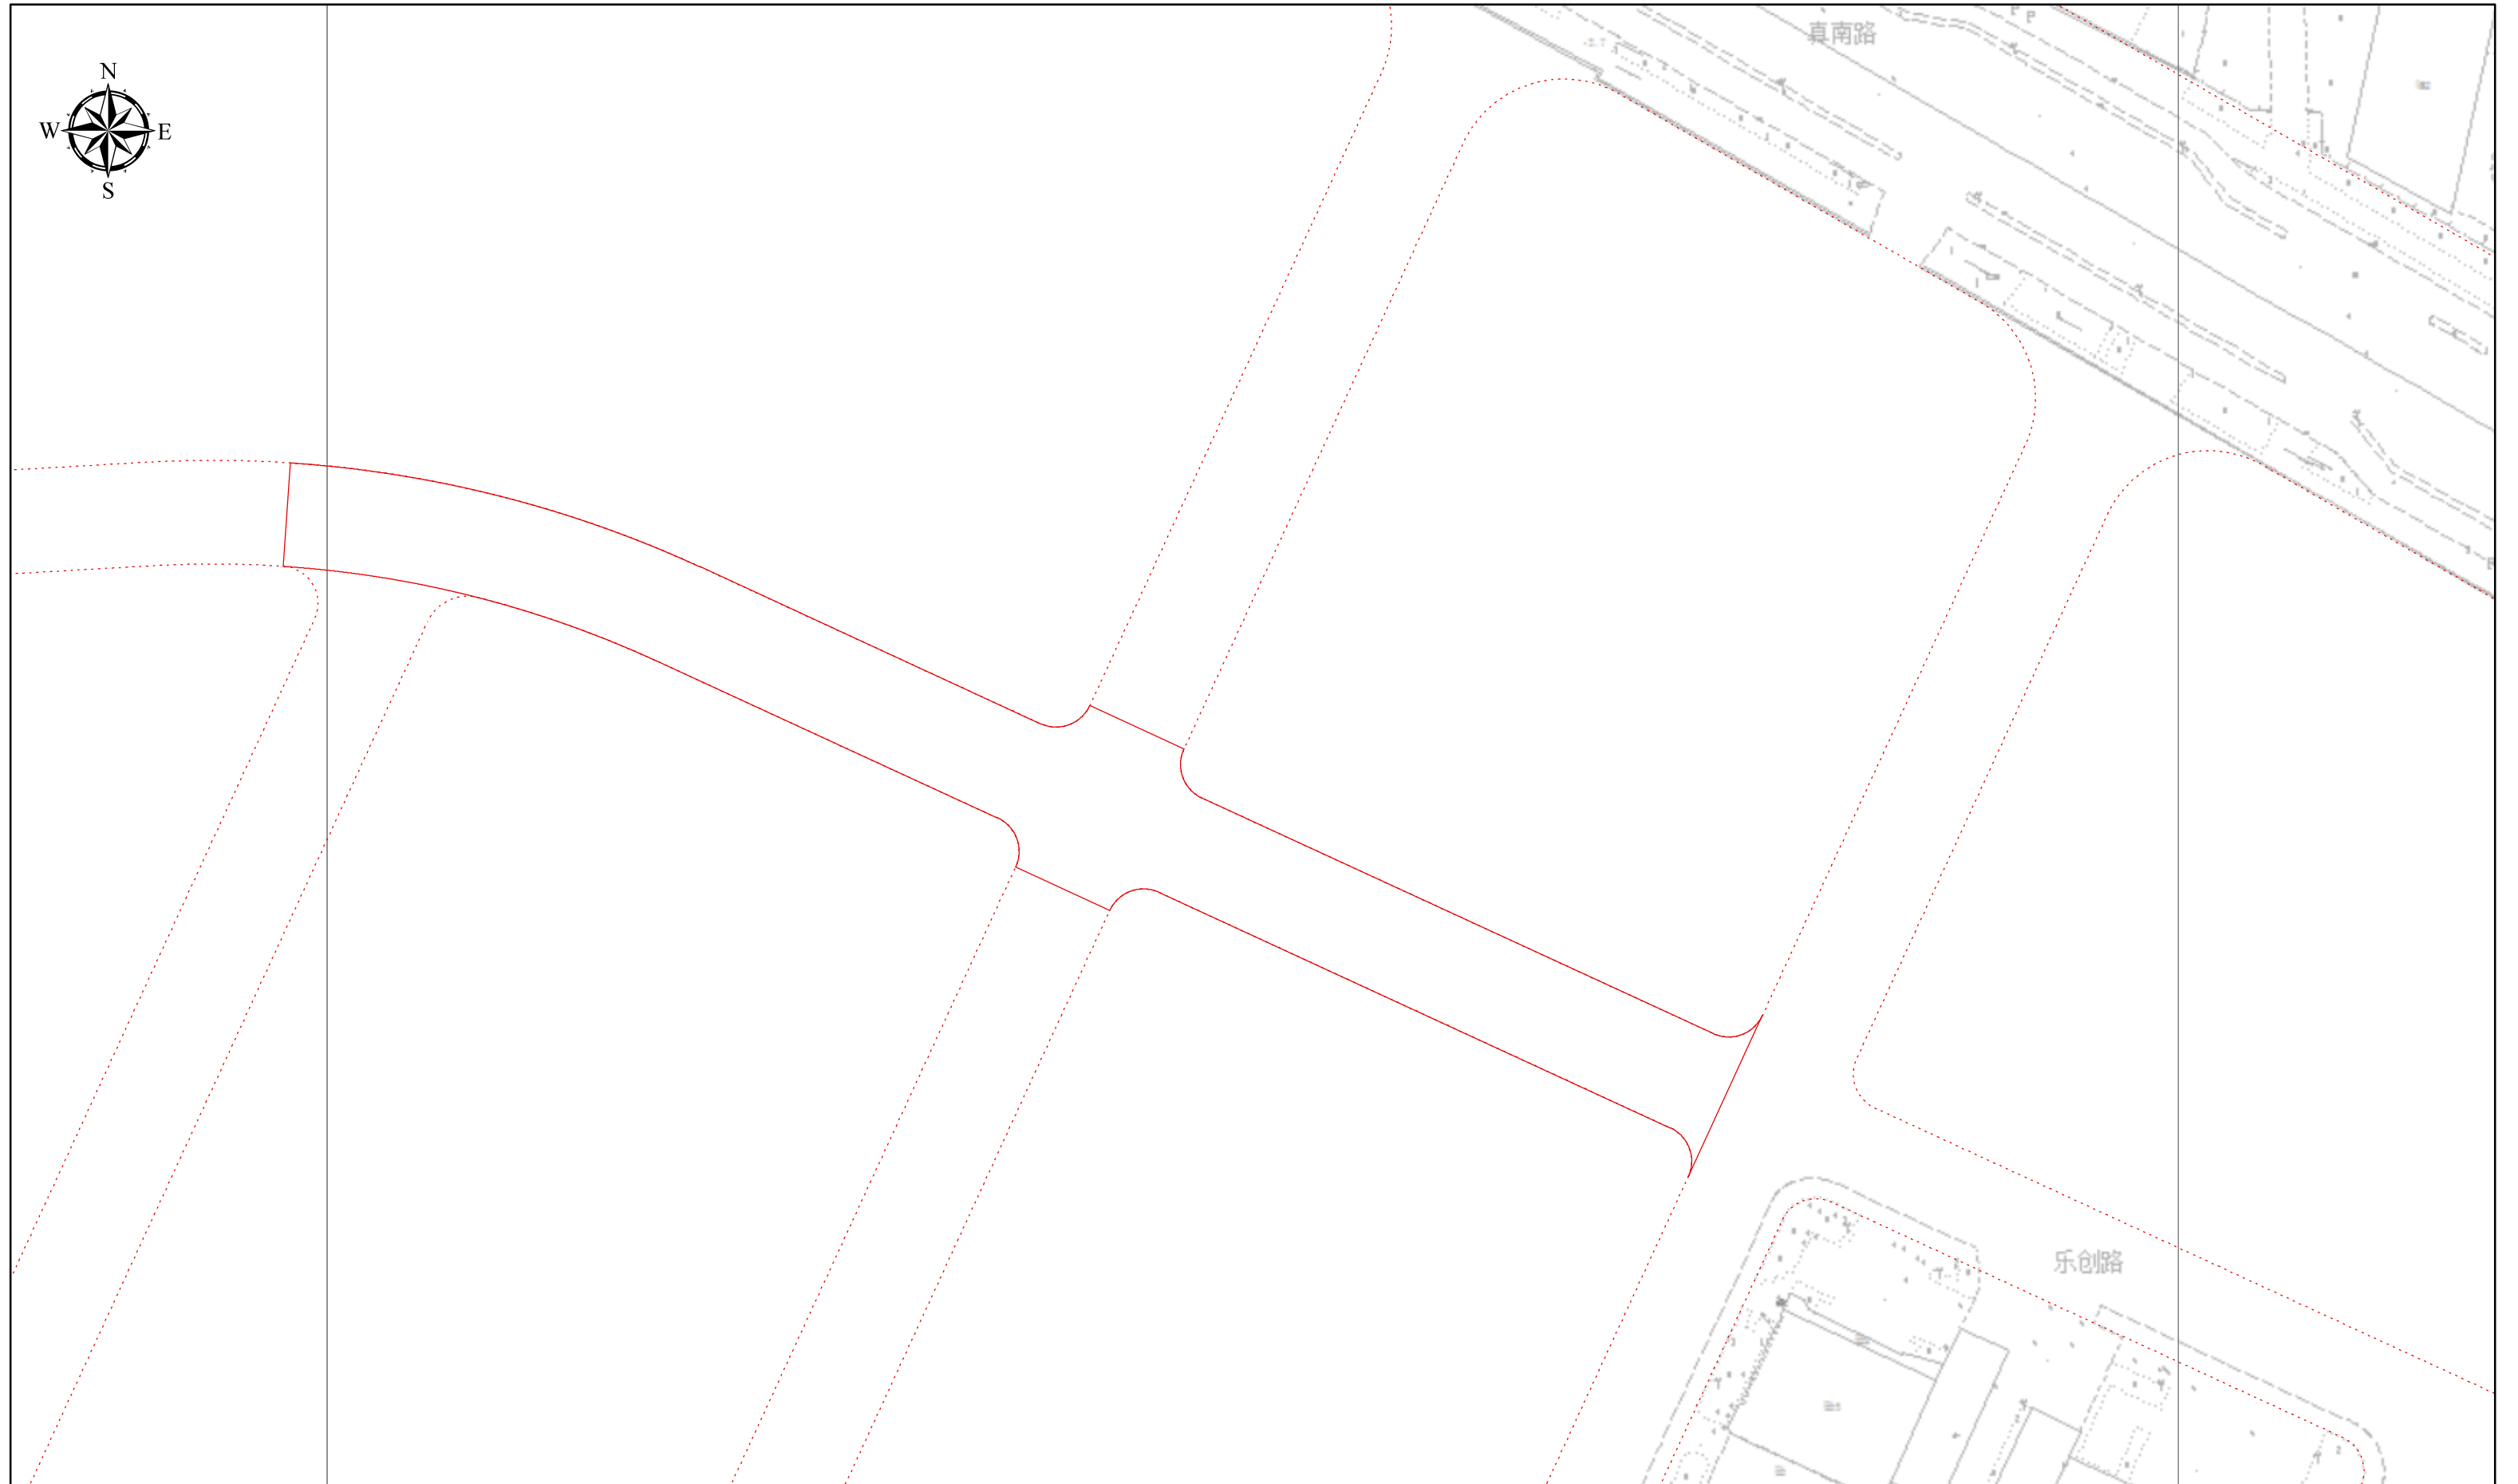

0 15 30 米

IV 22-40
上海市规划和自然资源局
2023-12-22