



建设用地规划许可证附图

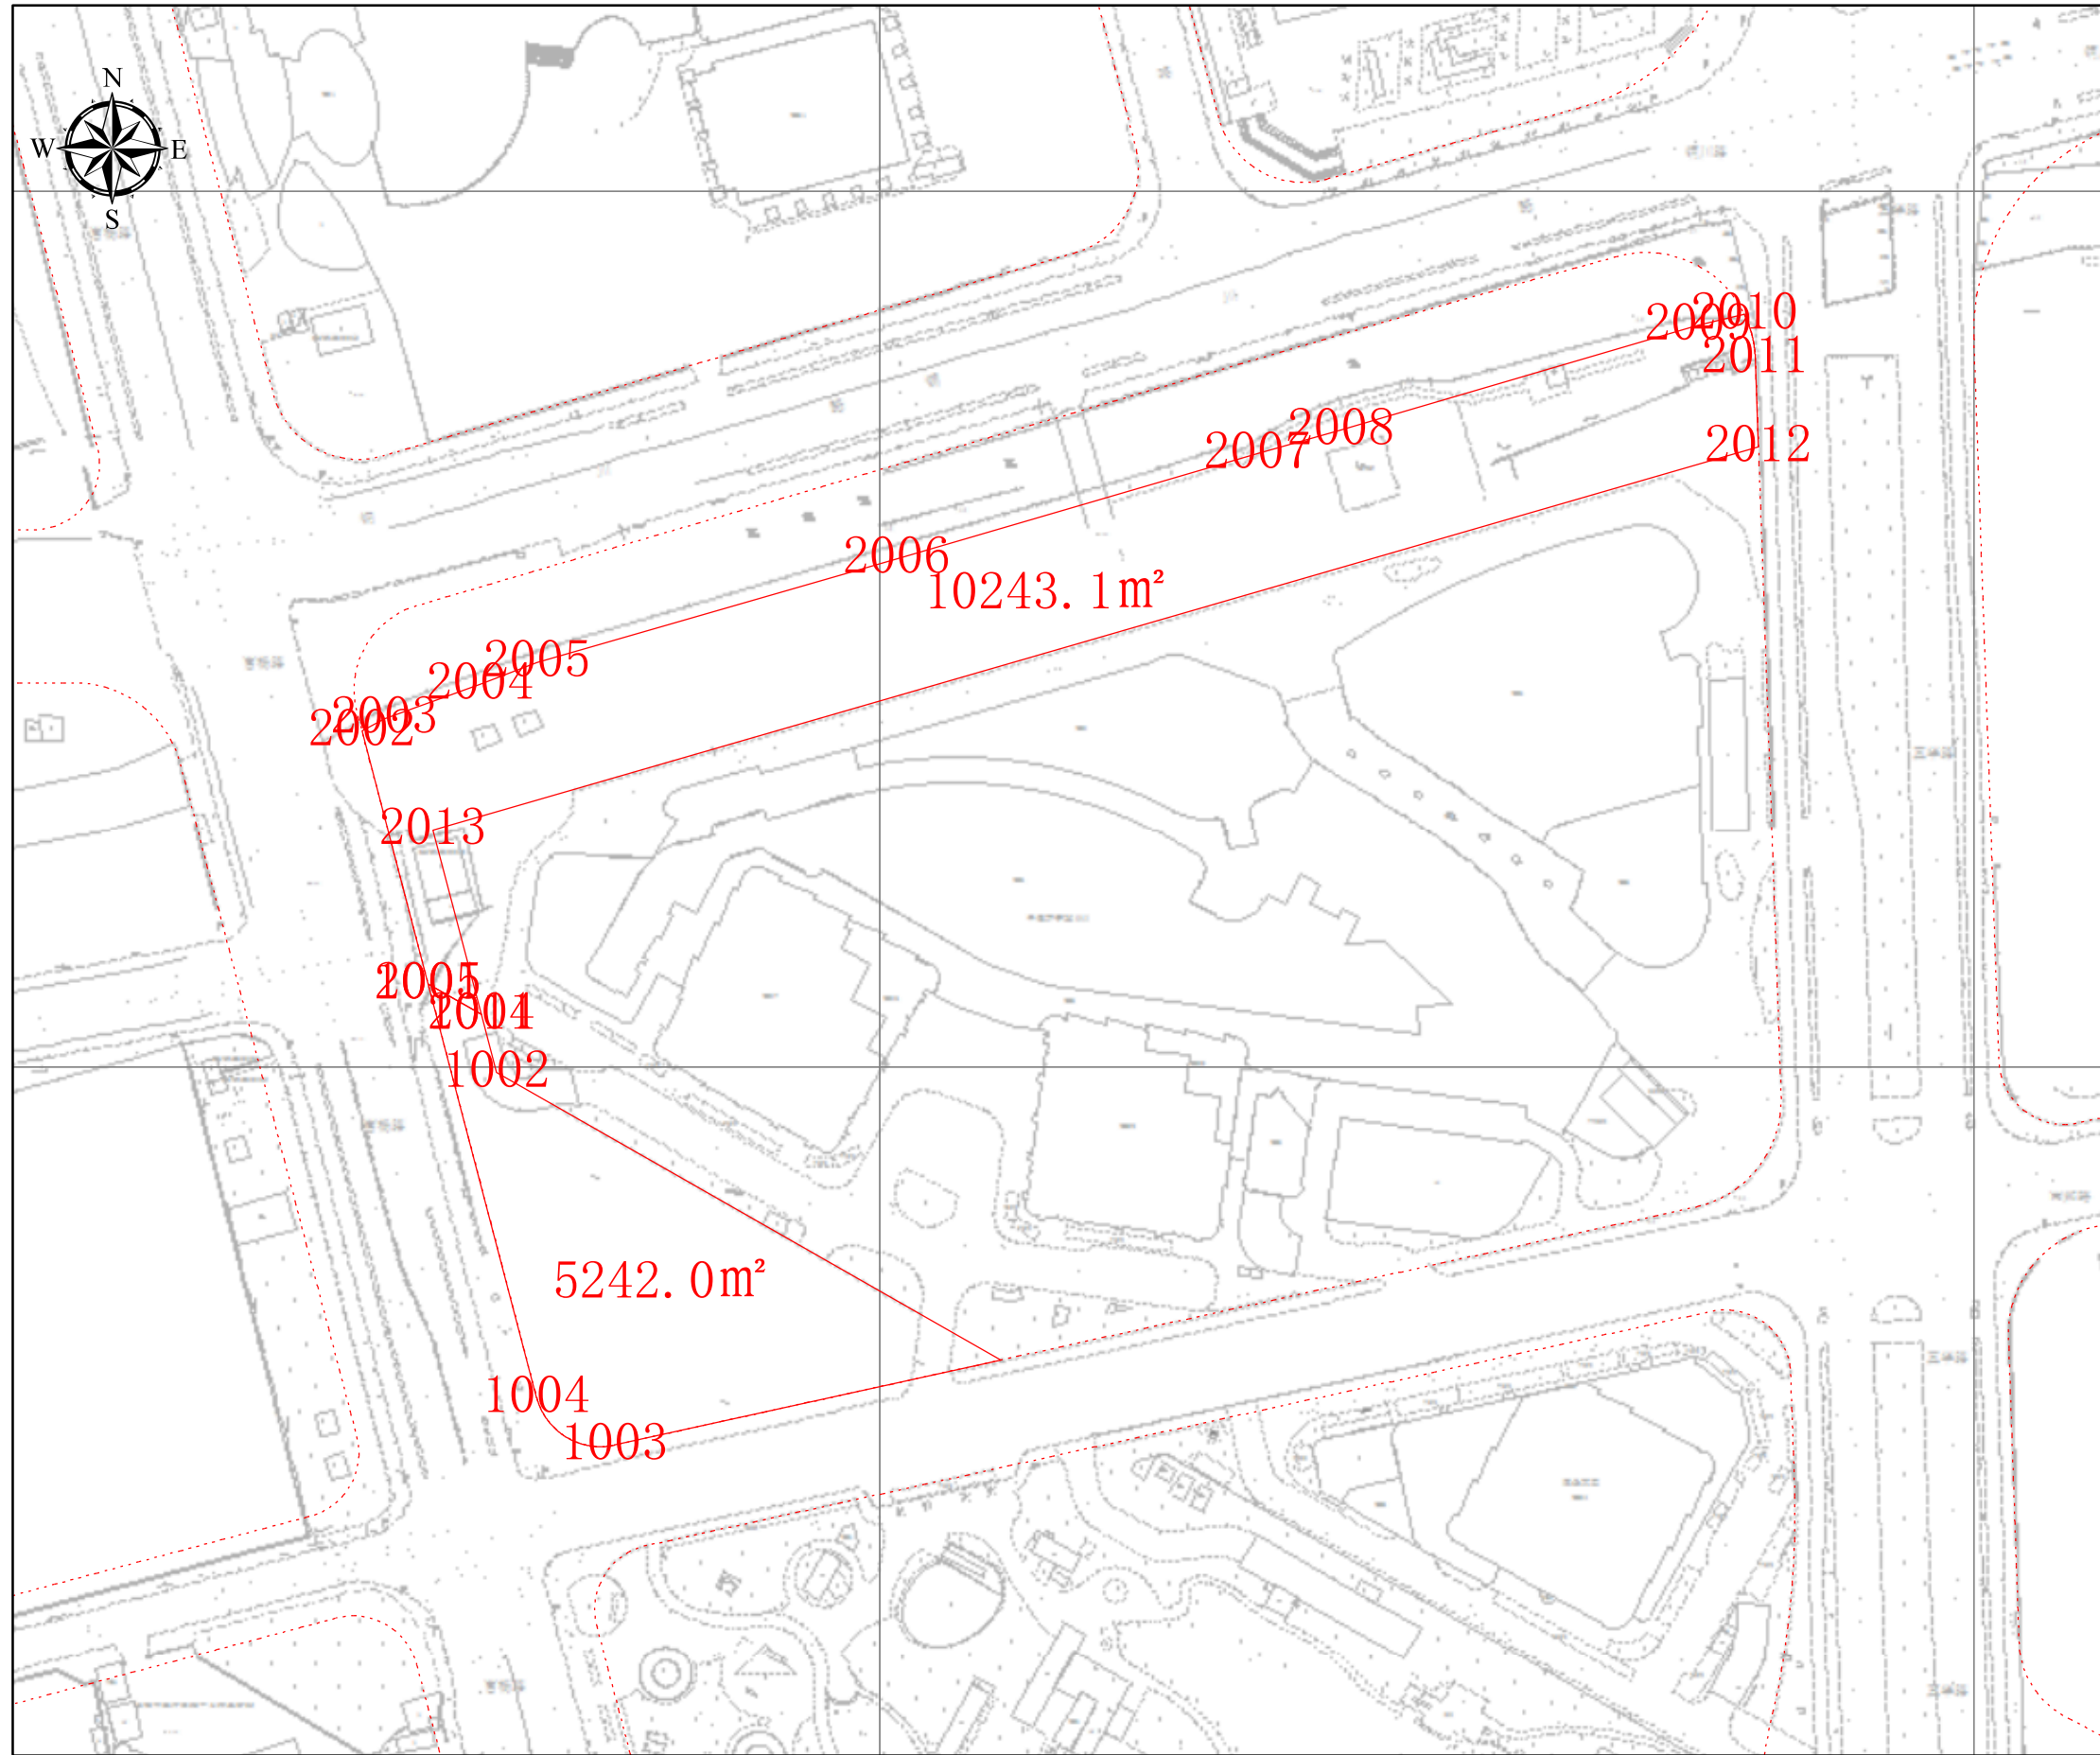

项目基本信息				
项目名称	真如社区W060802单元E03-02A、 E03-02B地块公共绿地			
批文号				
证号				
勘测定界址点信息表				
点号	横坐标	纵坐标	半径(R)	边长(单位:米)
1001	-6090.916	1811.984	0	13.737
1002	-6087.429	1798.697	0	132.572
1003	-6060.56	1713.641	0	111.216
1004	-6078.292	1724.483	0	97.588
1005	-6103.063	1818.875	0	13.965
2001	-6103.063	1818.875	0	59.767
2002	-6118.234	1876.684	0	5.842
2003	-6113.135	1879.534	0	23.272
2004	-6091.218	1887.36	0	13.95
2005	-6078.216	1892.412	0	85.443
2006	-5996.108	1916.052	0	85.903
2007	-5913.625	1940.047	0	19.85
2008	-5894.536	1945.492	0	84.992
2009	-5812.963	1969.354	0	10.837
2010	-5802.417	1971.85	0	10.33
2011	-5799.934	1961.823	0	20.291
2012	-5799.231	1941.545	0	315.113
2013	-6101.972	1854.112	0	43.554
2014	-6090.916	1811.984	0	13.965

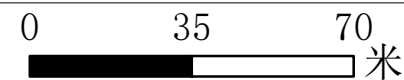


IV 9-25 / IV 10-2

上海市规划和自然资源局

2024-01-08

建设用地规划许可证附图

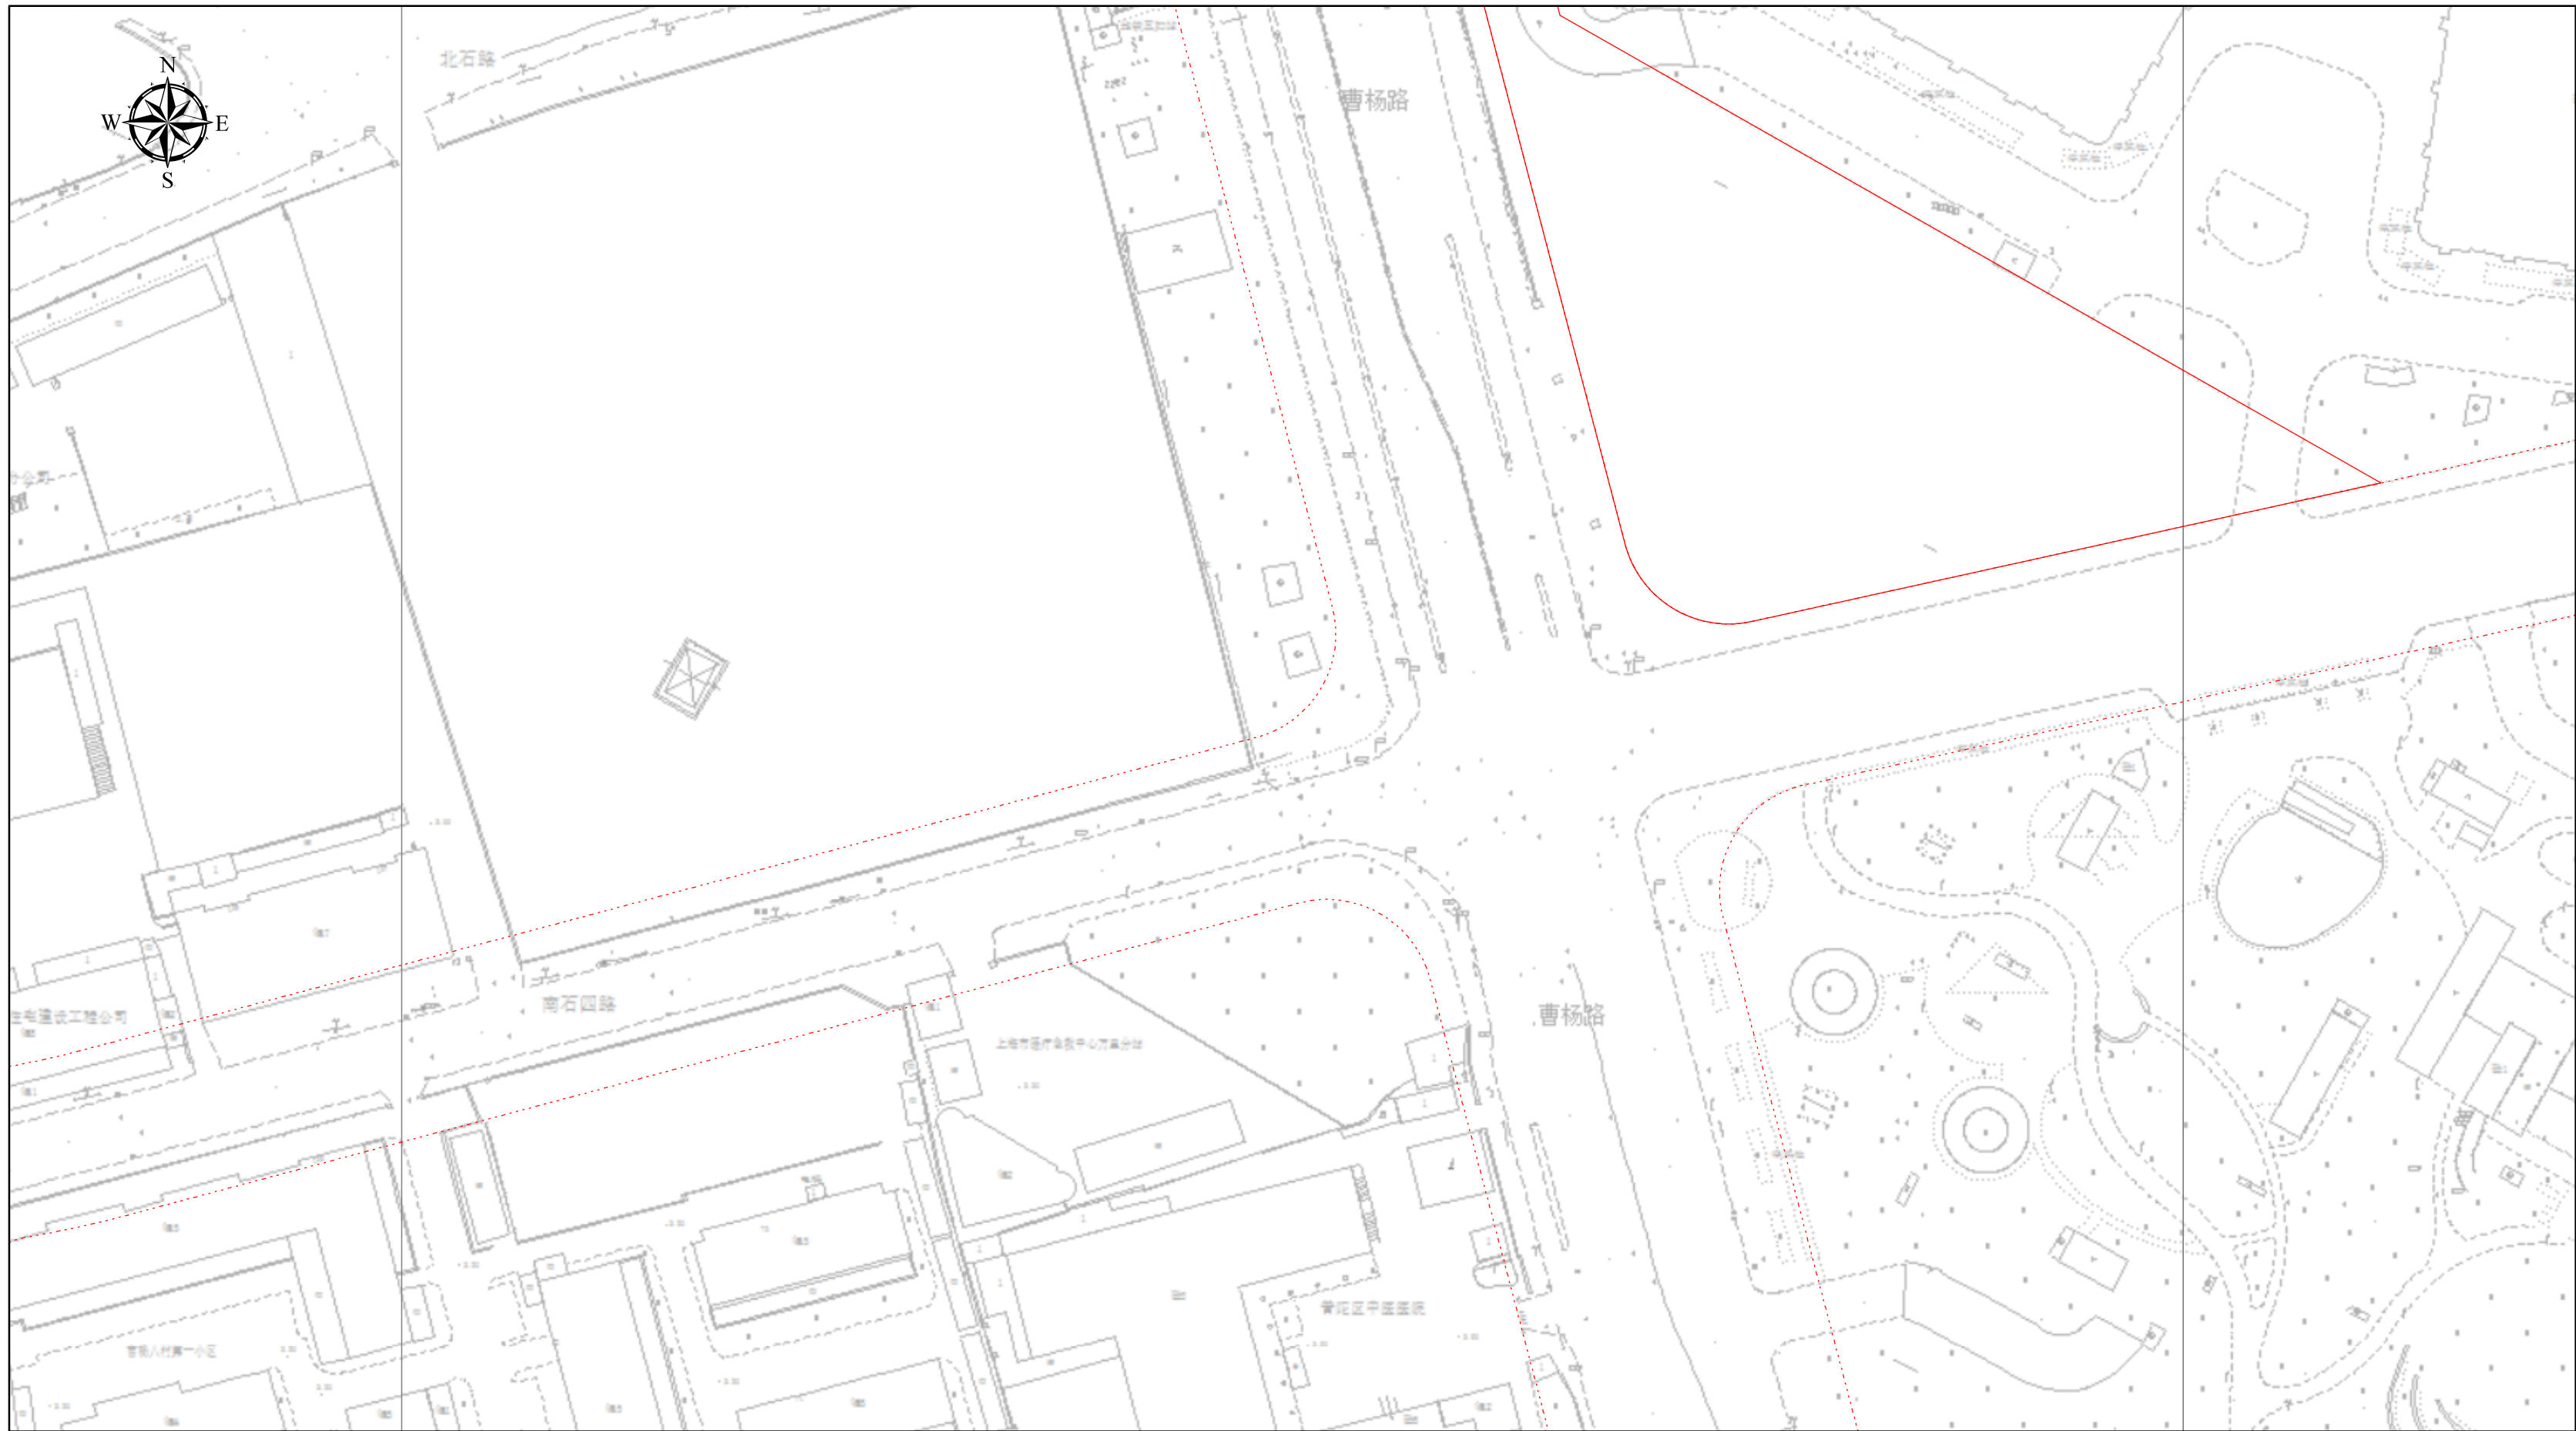


0 15 30 米

IV 9-25

上海市规划和自然资源局

2024-01-08

建设用地规划许可证附图

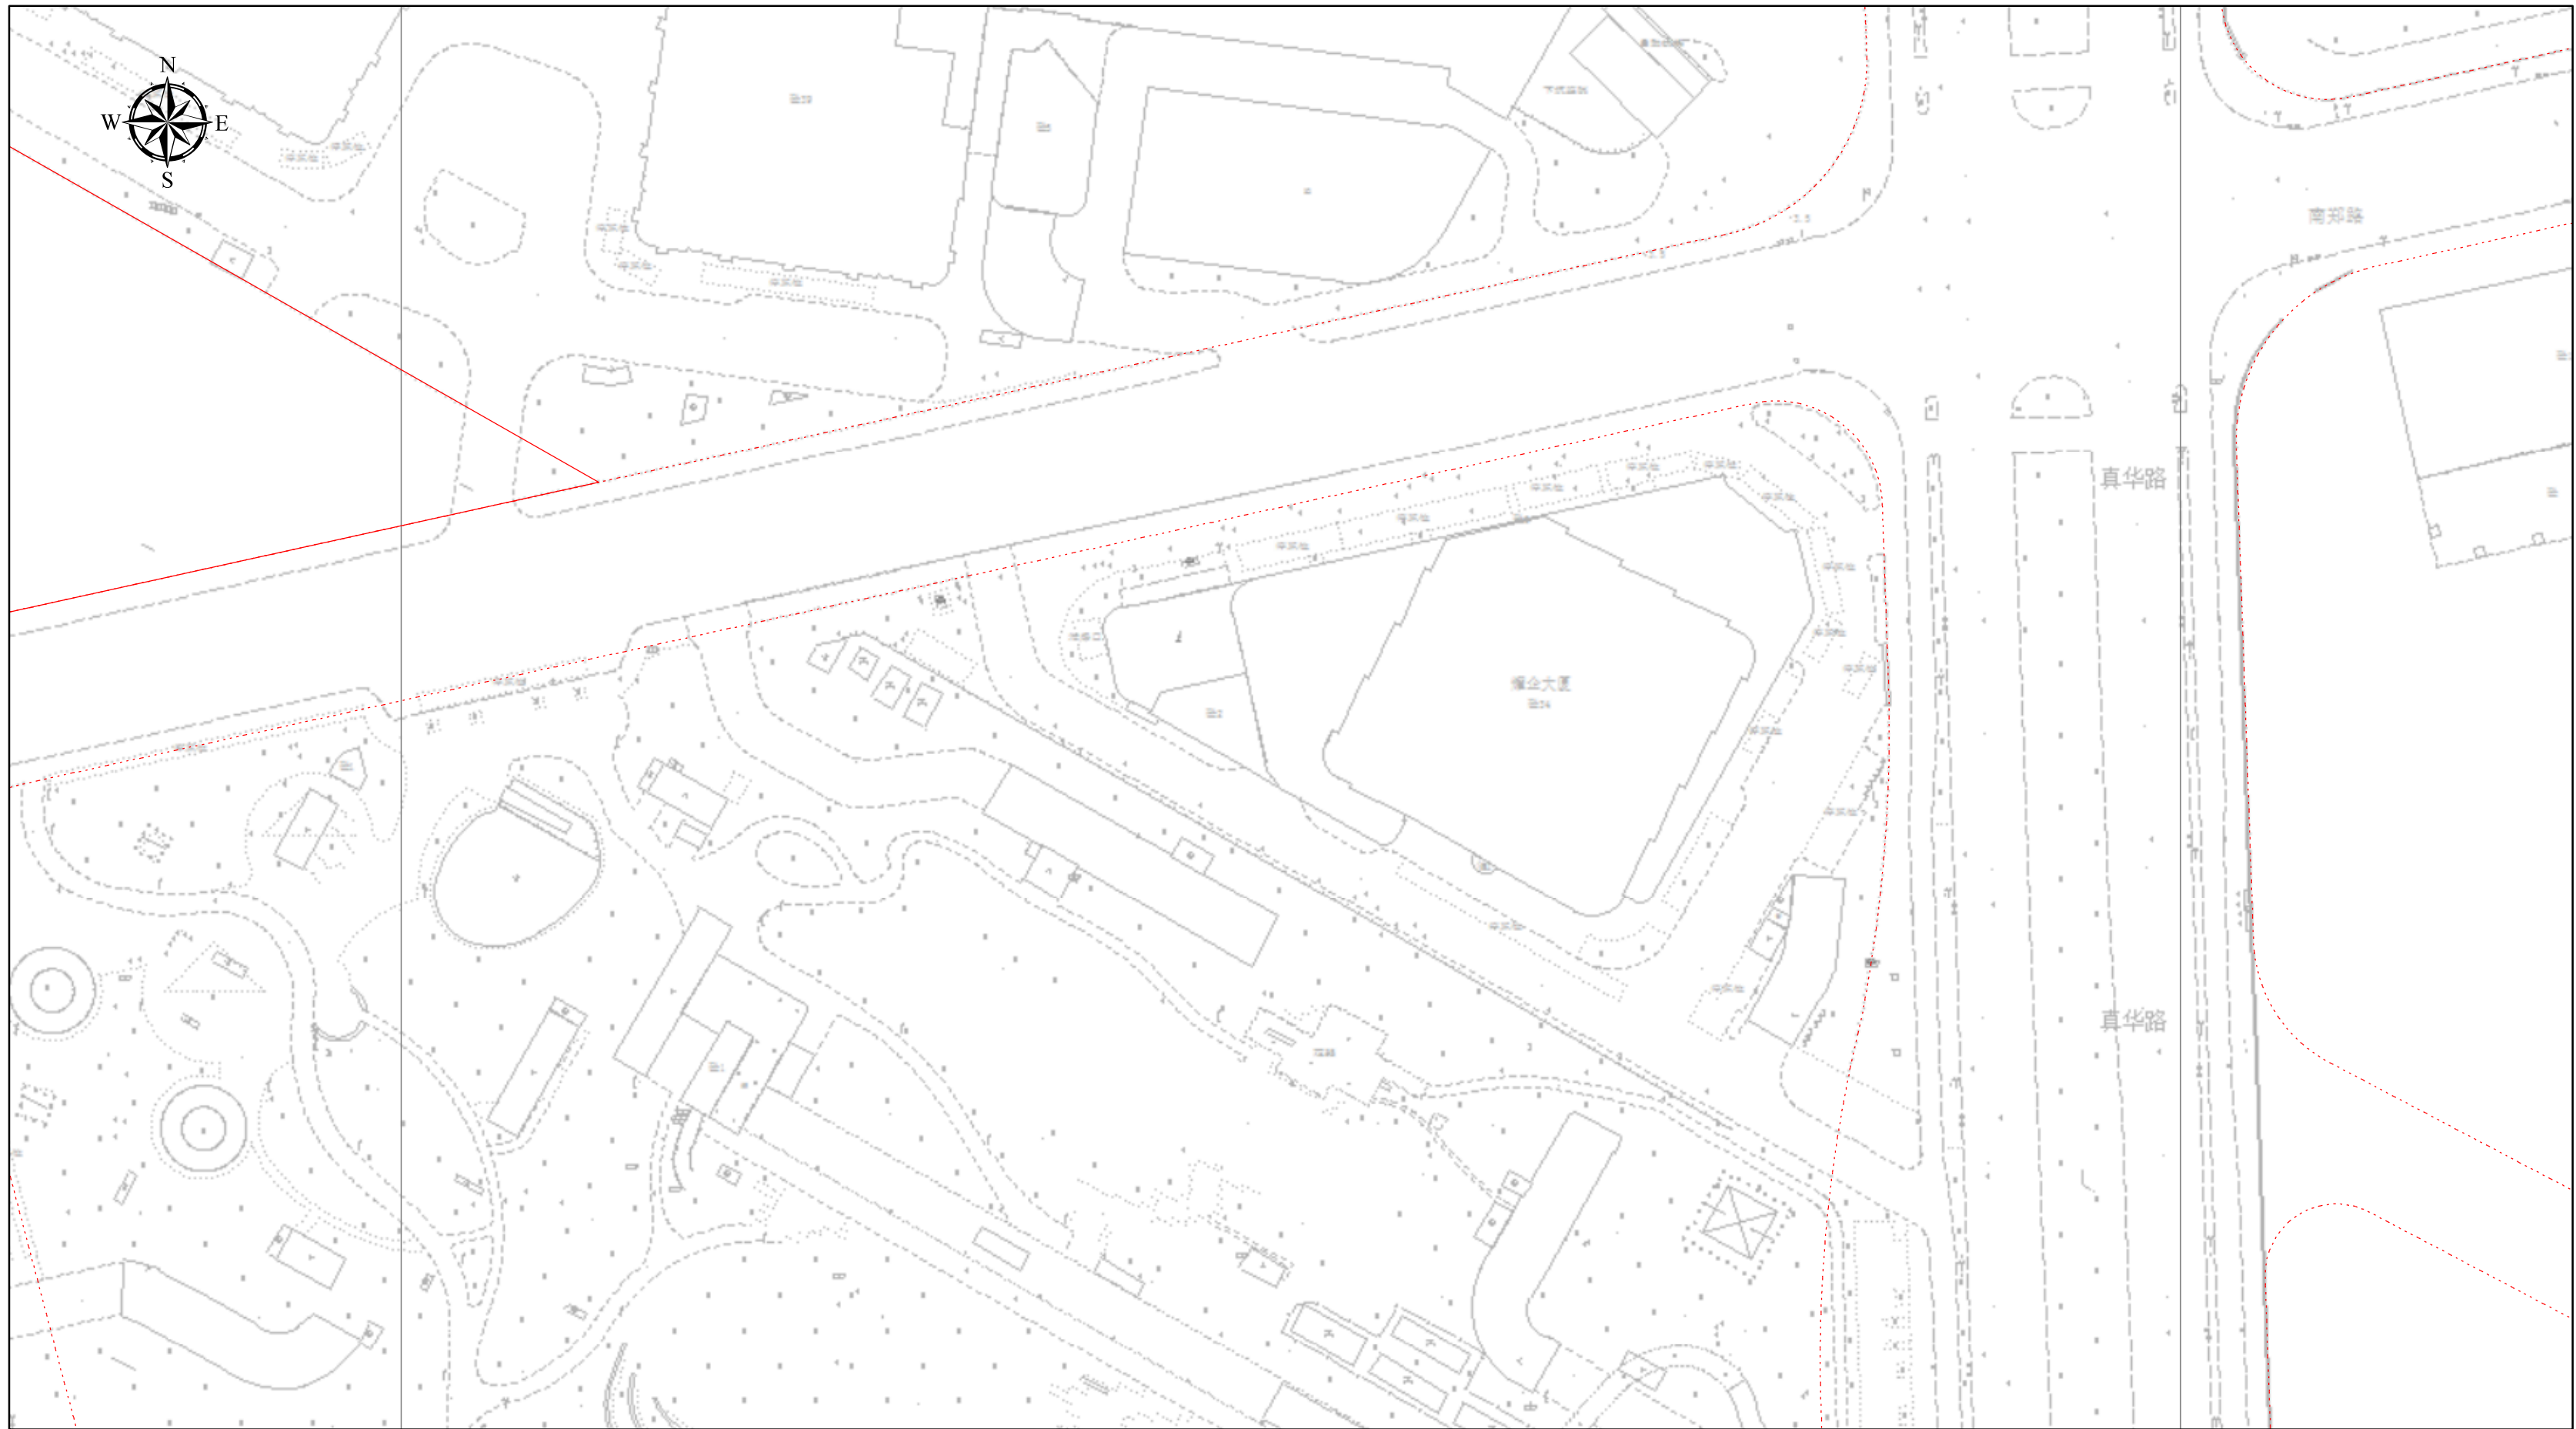


IV 9-24

上海市规划和自然资源局


2024-01-08

建设用地规划许可证附图

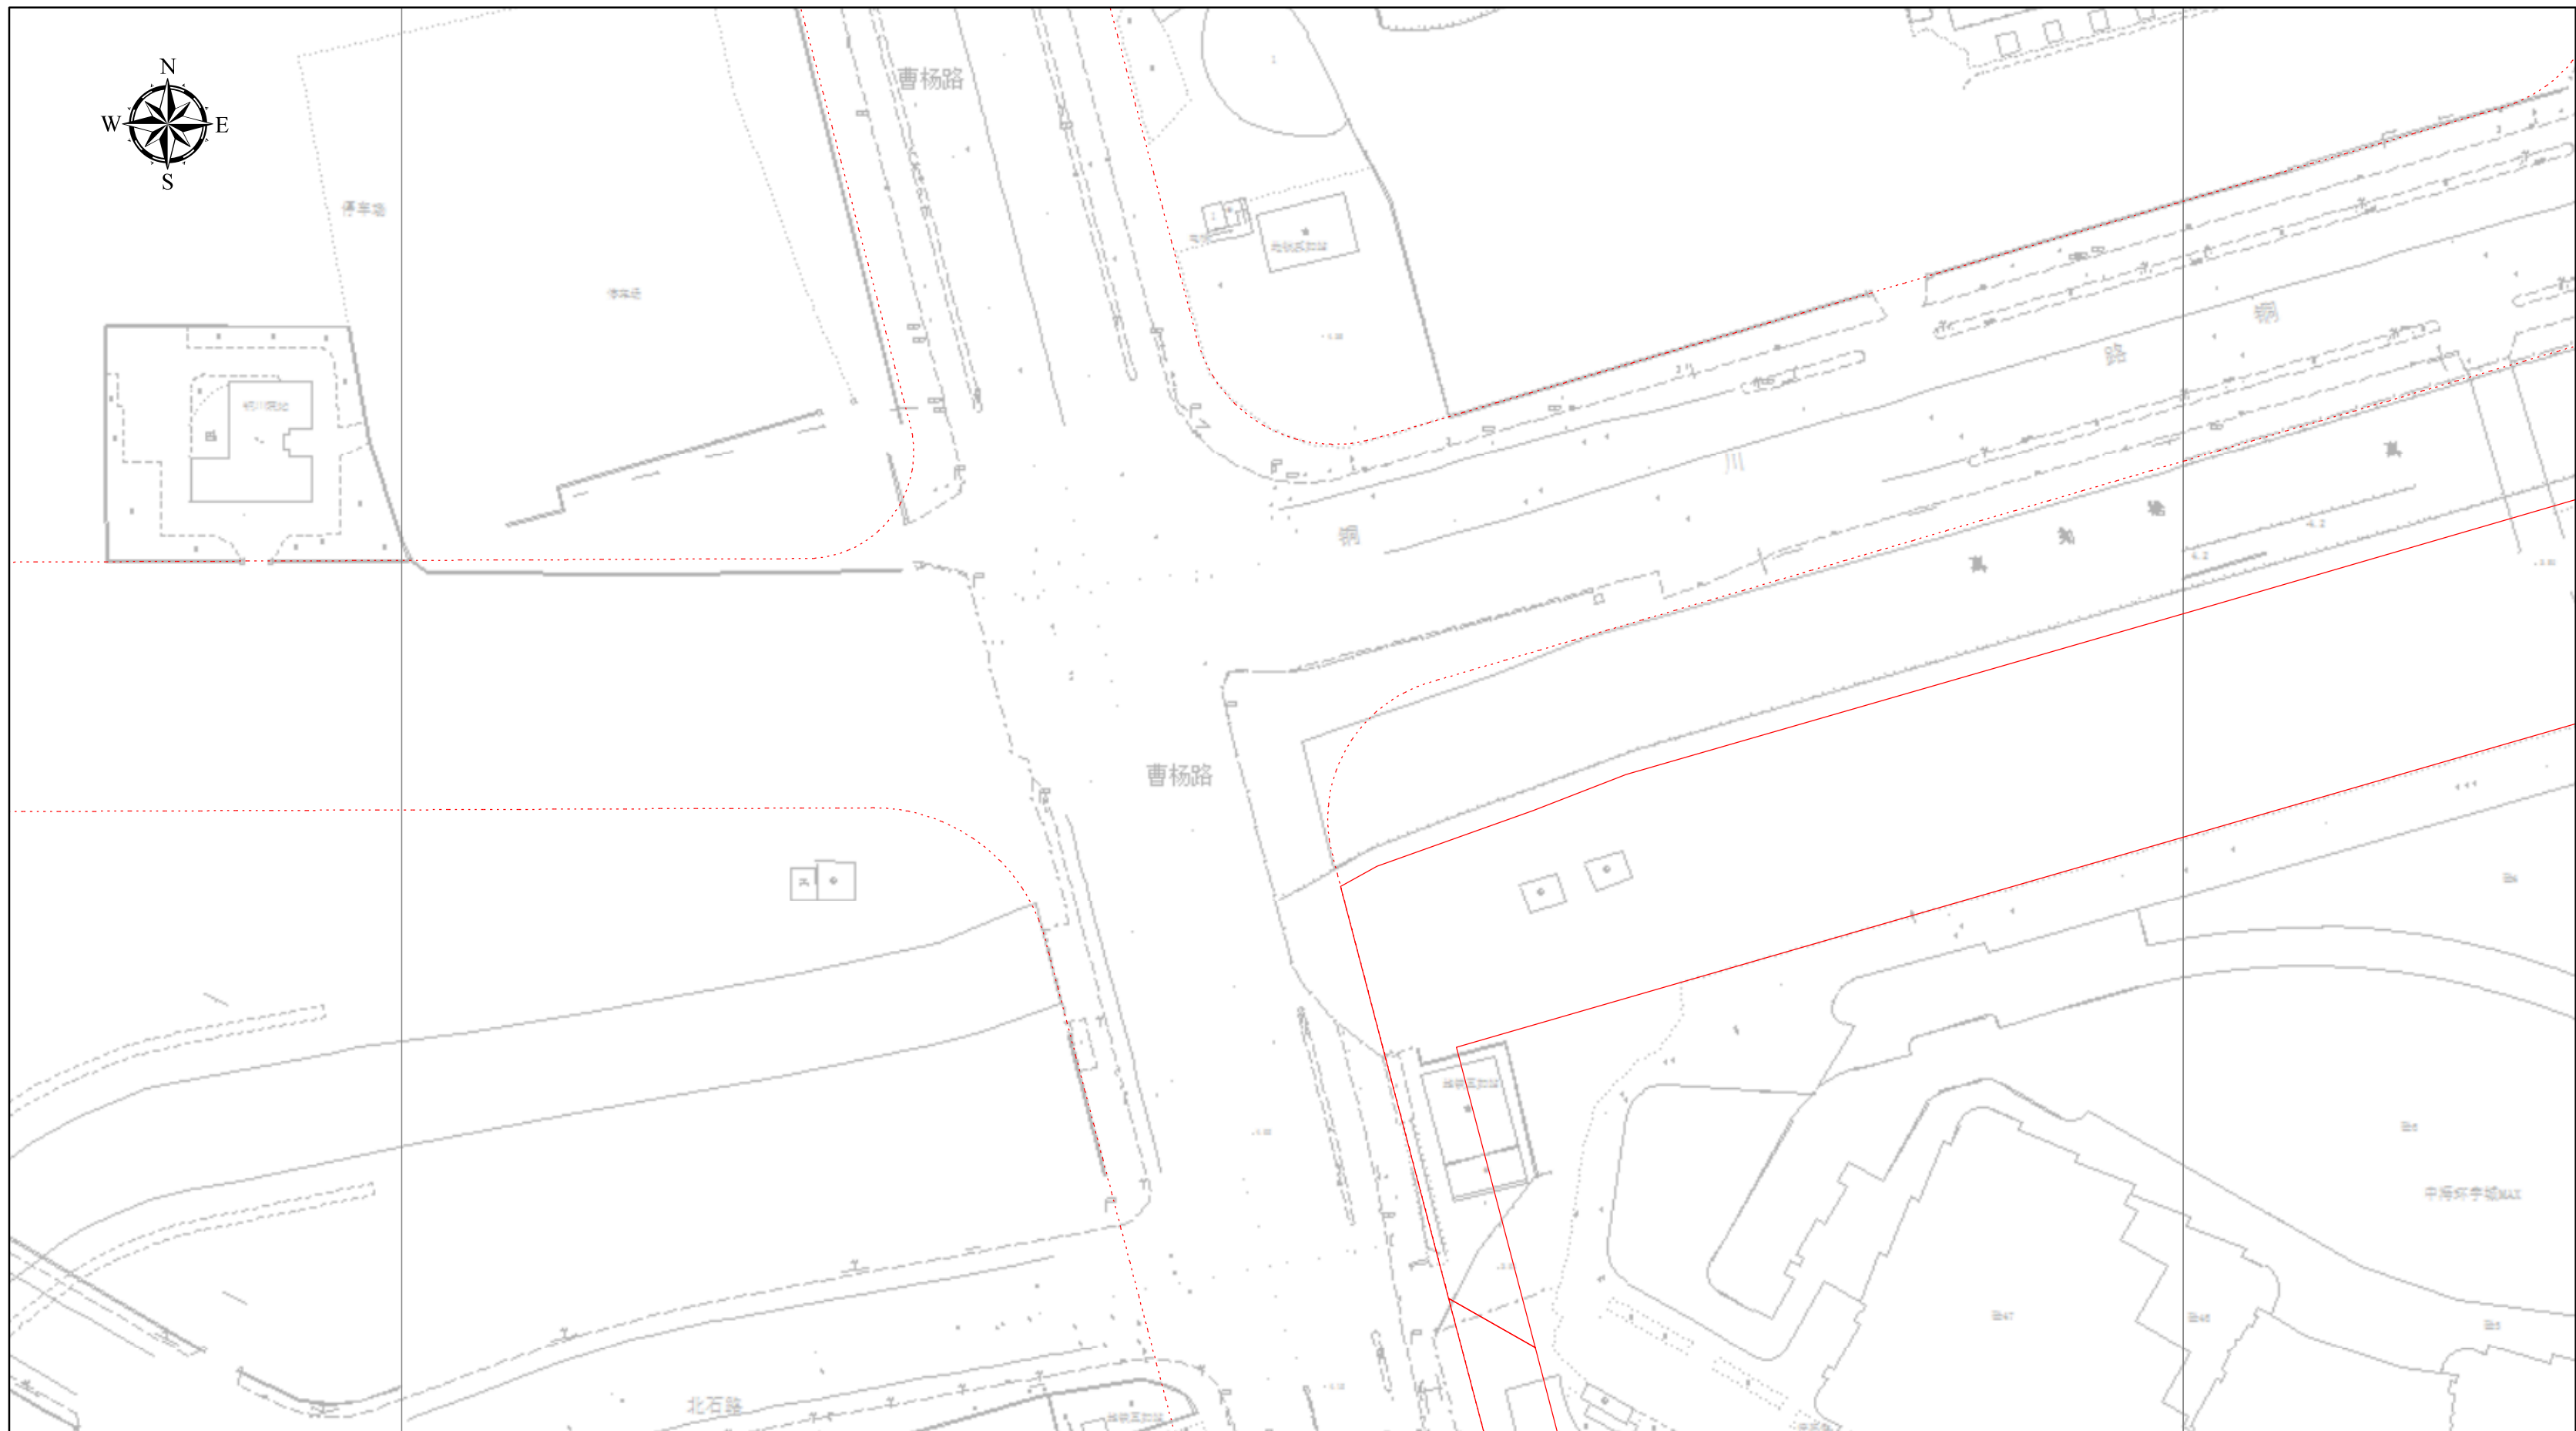

0 15 30 米

建设用地规划许可证附图

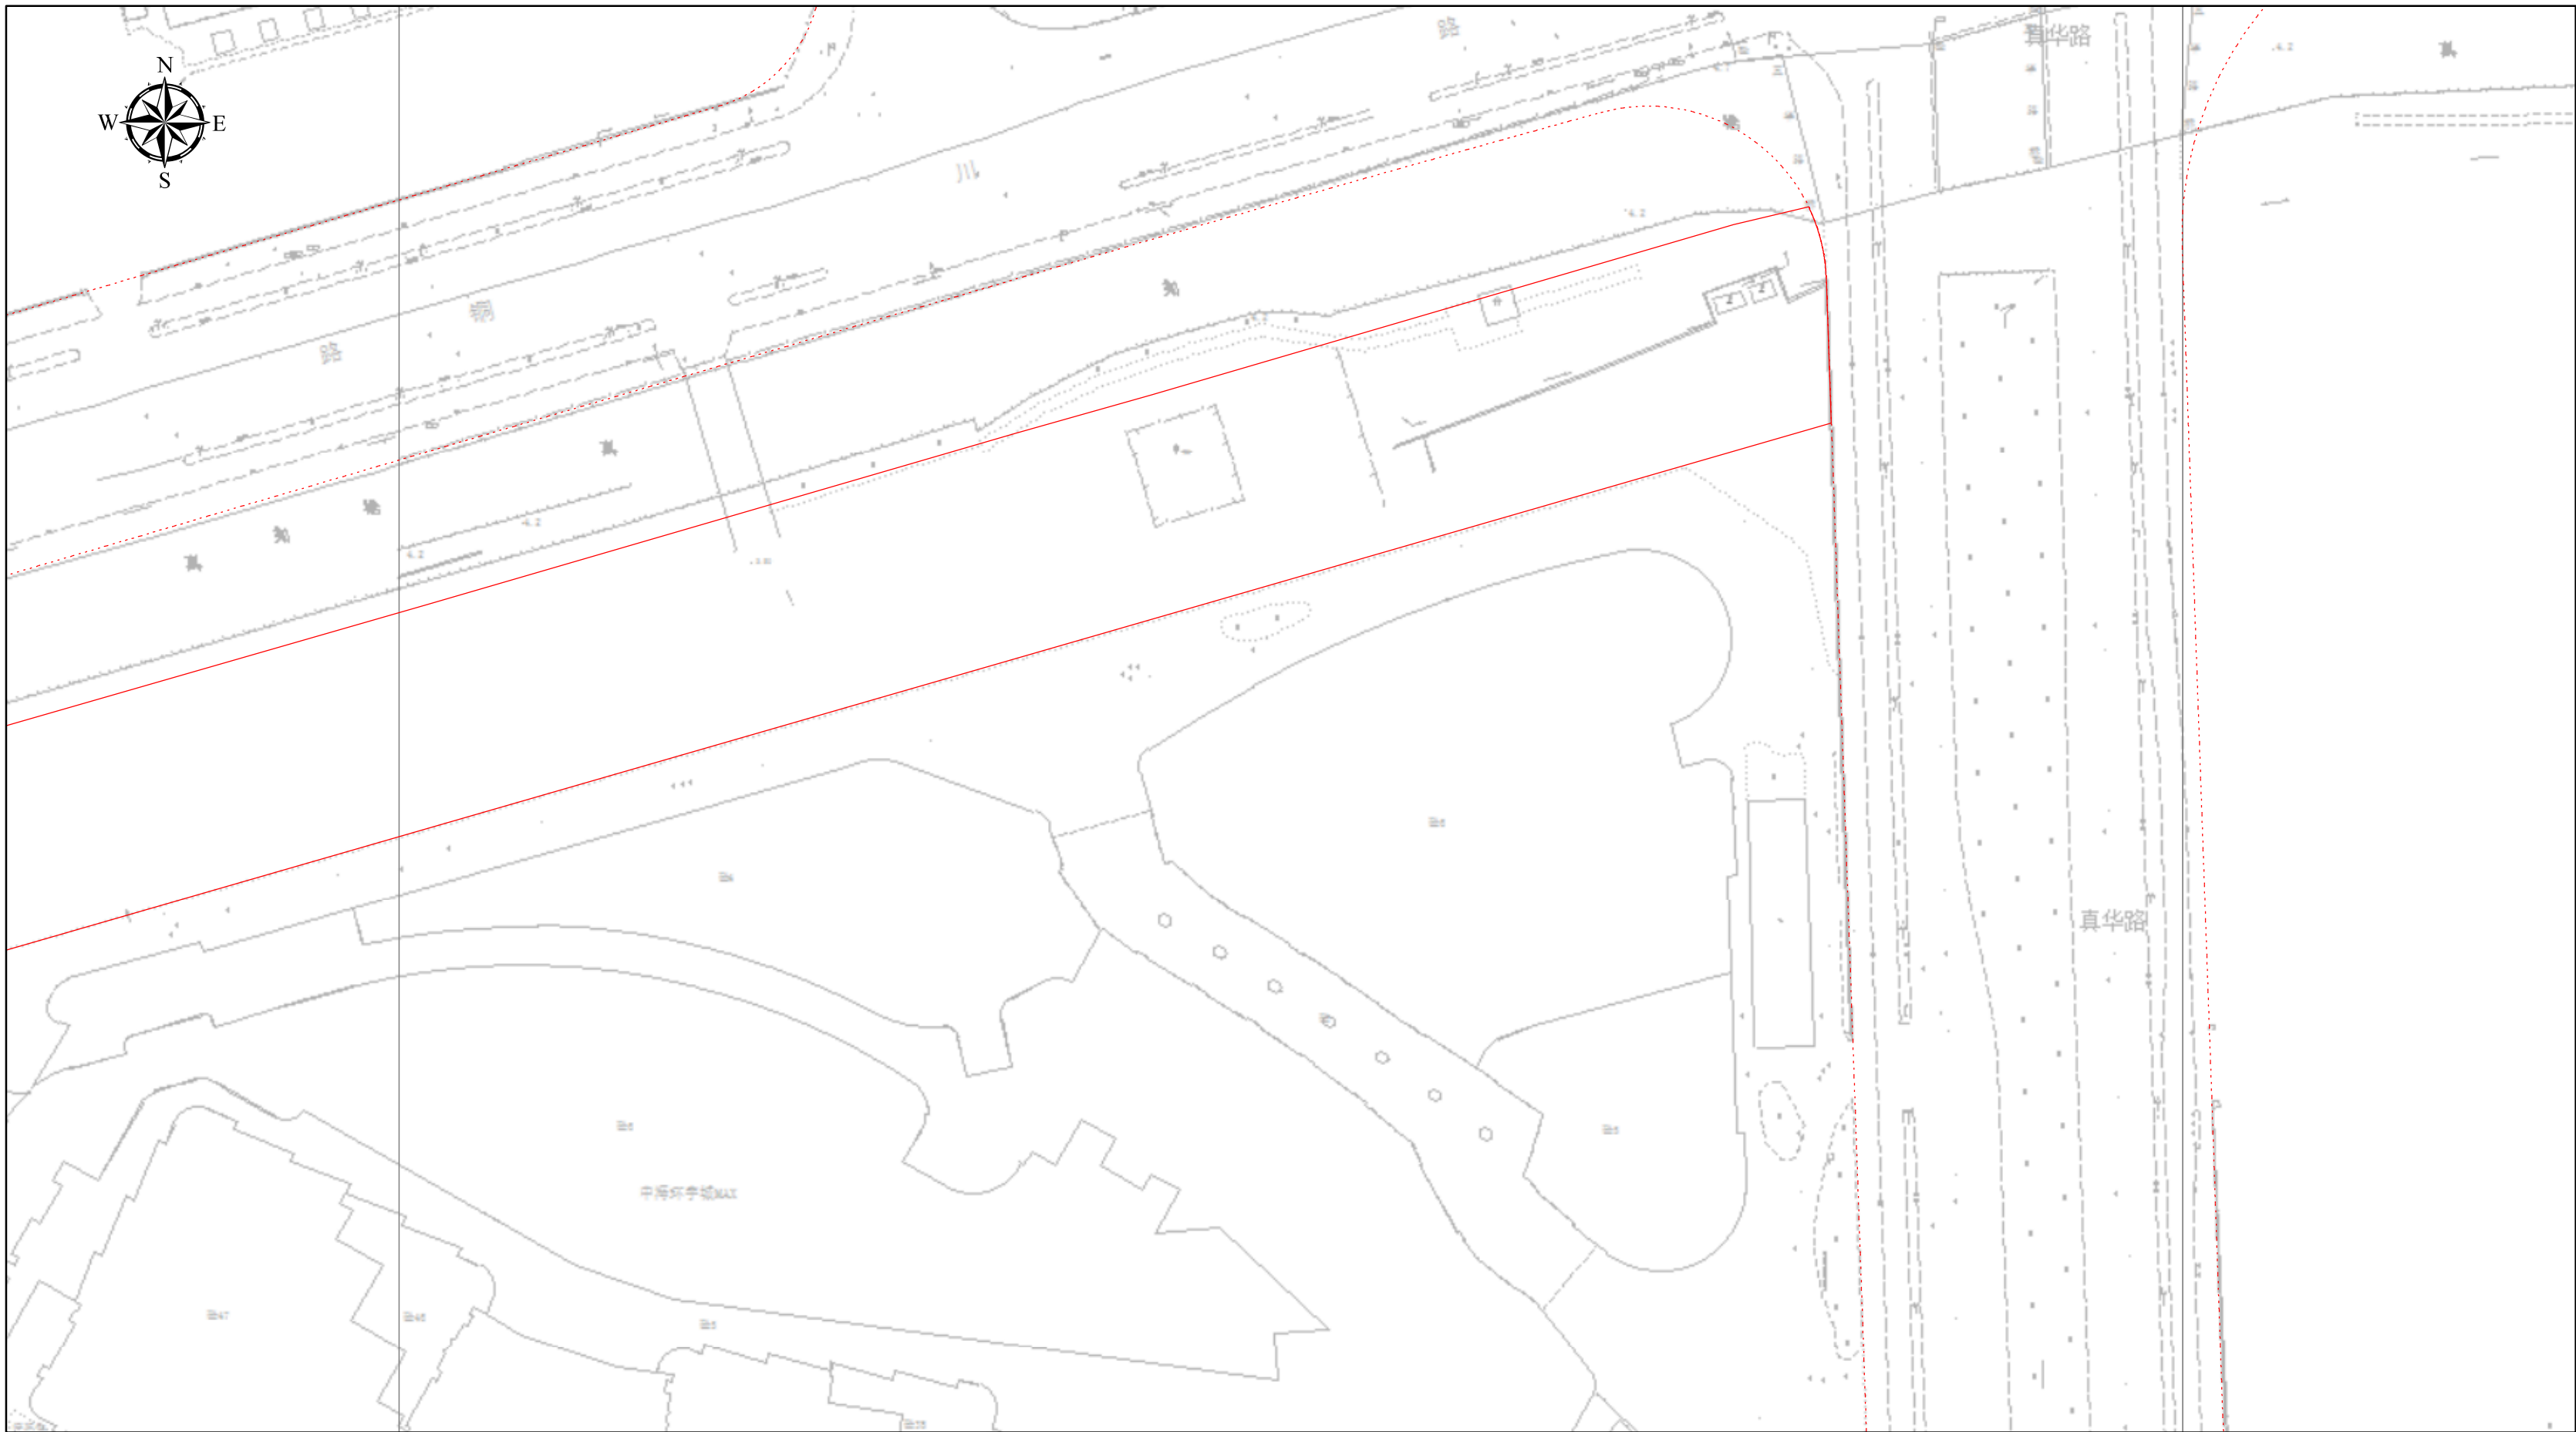

IV 10-24

上海市规划和自然资源局

2024-01-08