


# 建设用地规划许可证附图

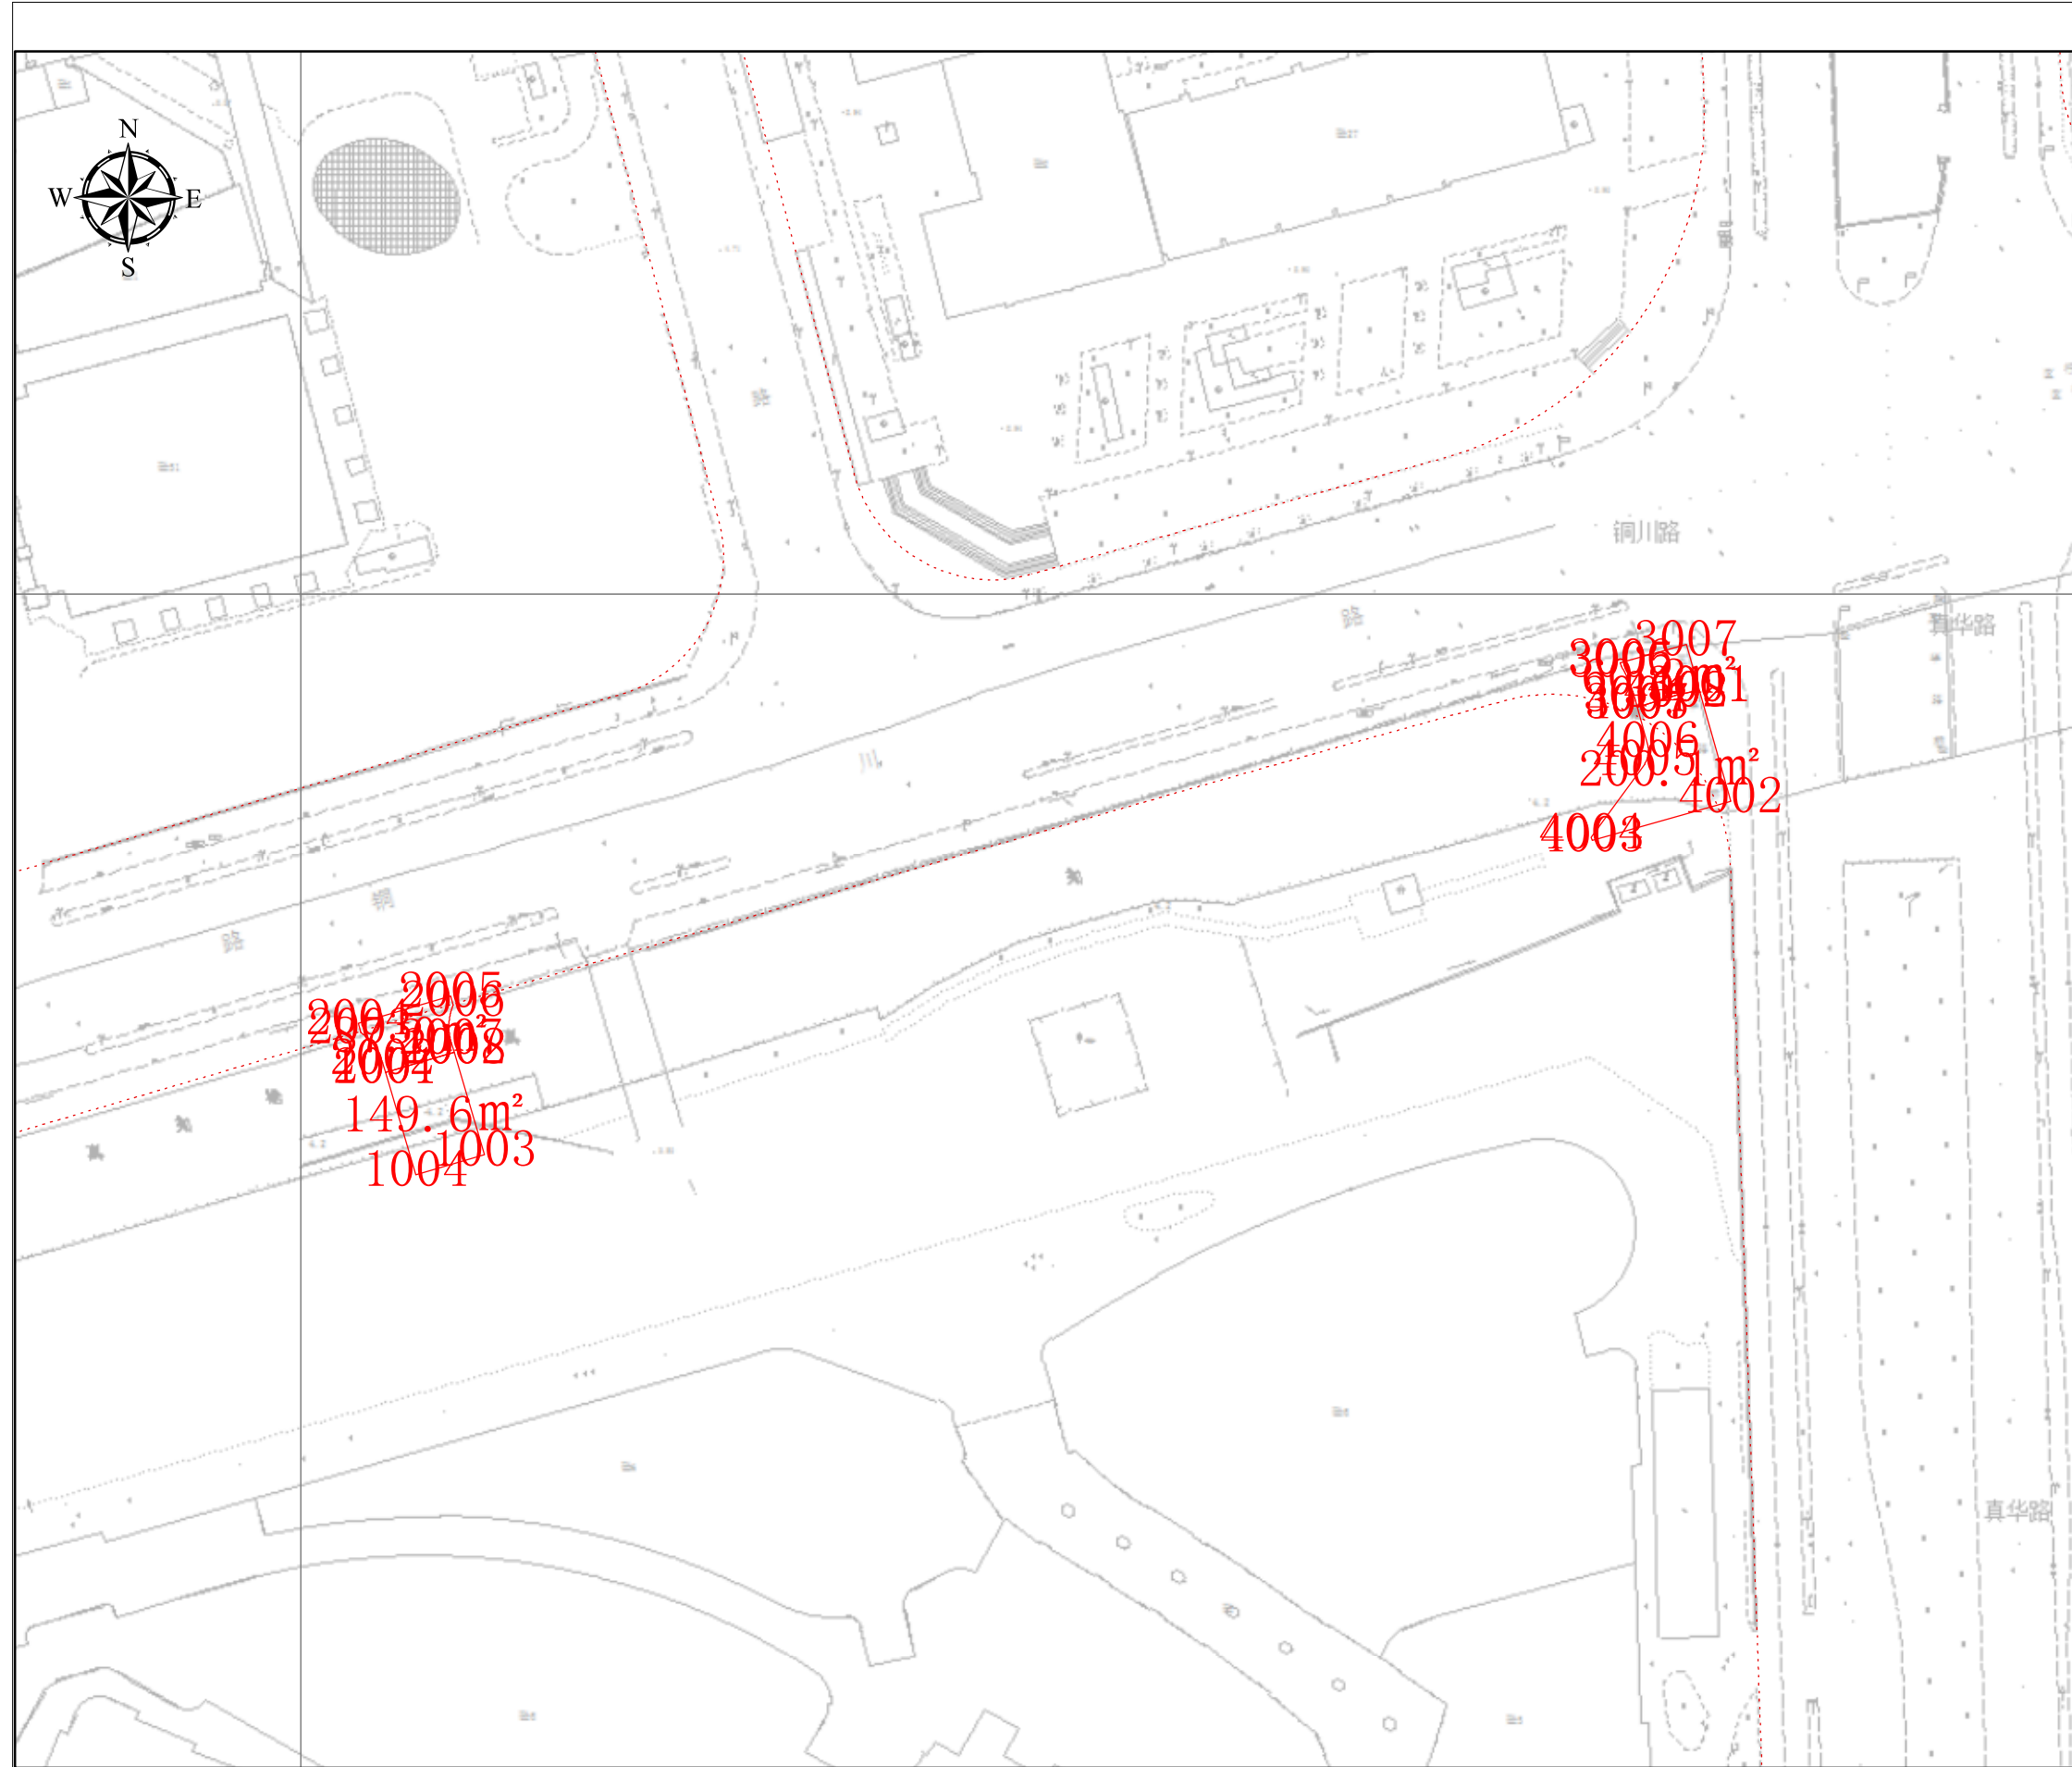


项目基本信息	
项目名称	W060802 单元 E03-01 地块跨真如港 2、4 号桥项目
批文号	沪普规划资源许地(2023)27号
证号	沪普地(2023)EA310107202301035

勘测定界界址点信息表				
点号	横坐标	纵坐标	半径(R)	边长(单位:米)
1001	-5988.147	1933.074	0	10
1002	-5978.541	1935.855	0	14.936
1003	-5974.331	1921.524	0	10
1004	-5983.925	1918.706	0	14.976
2001	-5988.147	1933.074	0	1.345
2002	-5988.525	1934.364	0	5.299
2003	-5991.619	1938.667	0	1.32
2004	-5991.991	1939.933	0	13.51
2005	-5979.029	1943.741	0	1.32
2006	-5978.657	1942.475	0	5.299
2007	-5978.931	1937.183	0	1.384
2008	-5978.541	1935.855	0	10
3001	-5804.303	1986.514	0	0.308
3002	-5807.64	1985.793	0	8.699
3003	-5812.988	1984.152	0	0.992
3004	-5813.256	1985.107	0	5.237
3005	-5815.263	1989.944	0	0.4
3006	-5815.372	1990.33	0	9.623
3007	-5806.107	1992.934	0	6.669
4001	-5804.303	1986.514	0	16.131
4002	-5799.937	1970.985	0	20.137
4003	-5819.322	1965.535	0	0.4
4004	-5819.431	1965.92	0	12.737
4005	-5811.944	1976.225	0	2.616
4006	-5811.483	1978.8	0	5.56
4007	-5812.988	1984.152	0	5.594
4008	-5807.64	1985.793	0	3.105


IV 10-24 / IV 10-24

上海市规划和自然资源局

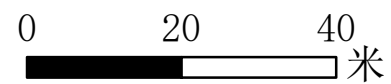

2023-11-09

# 建设用地规划许可证附图

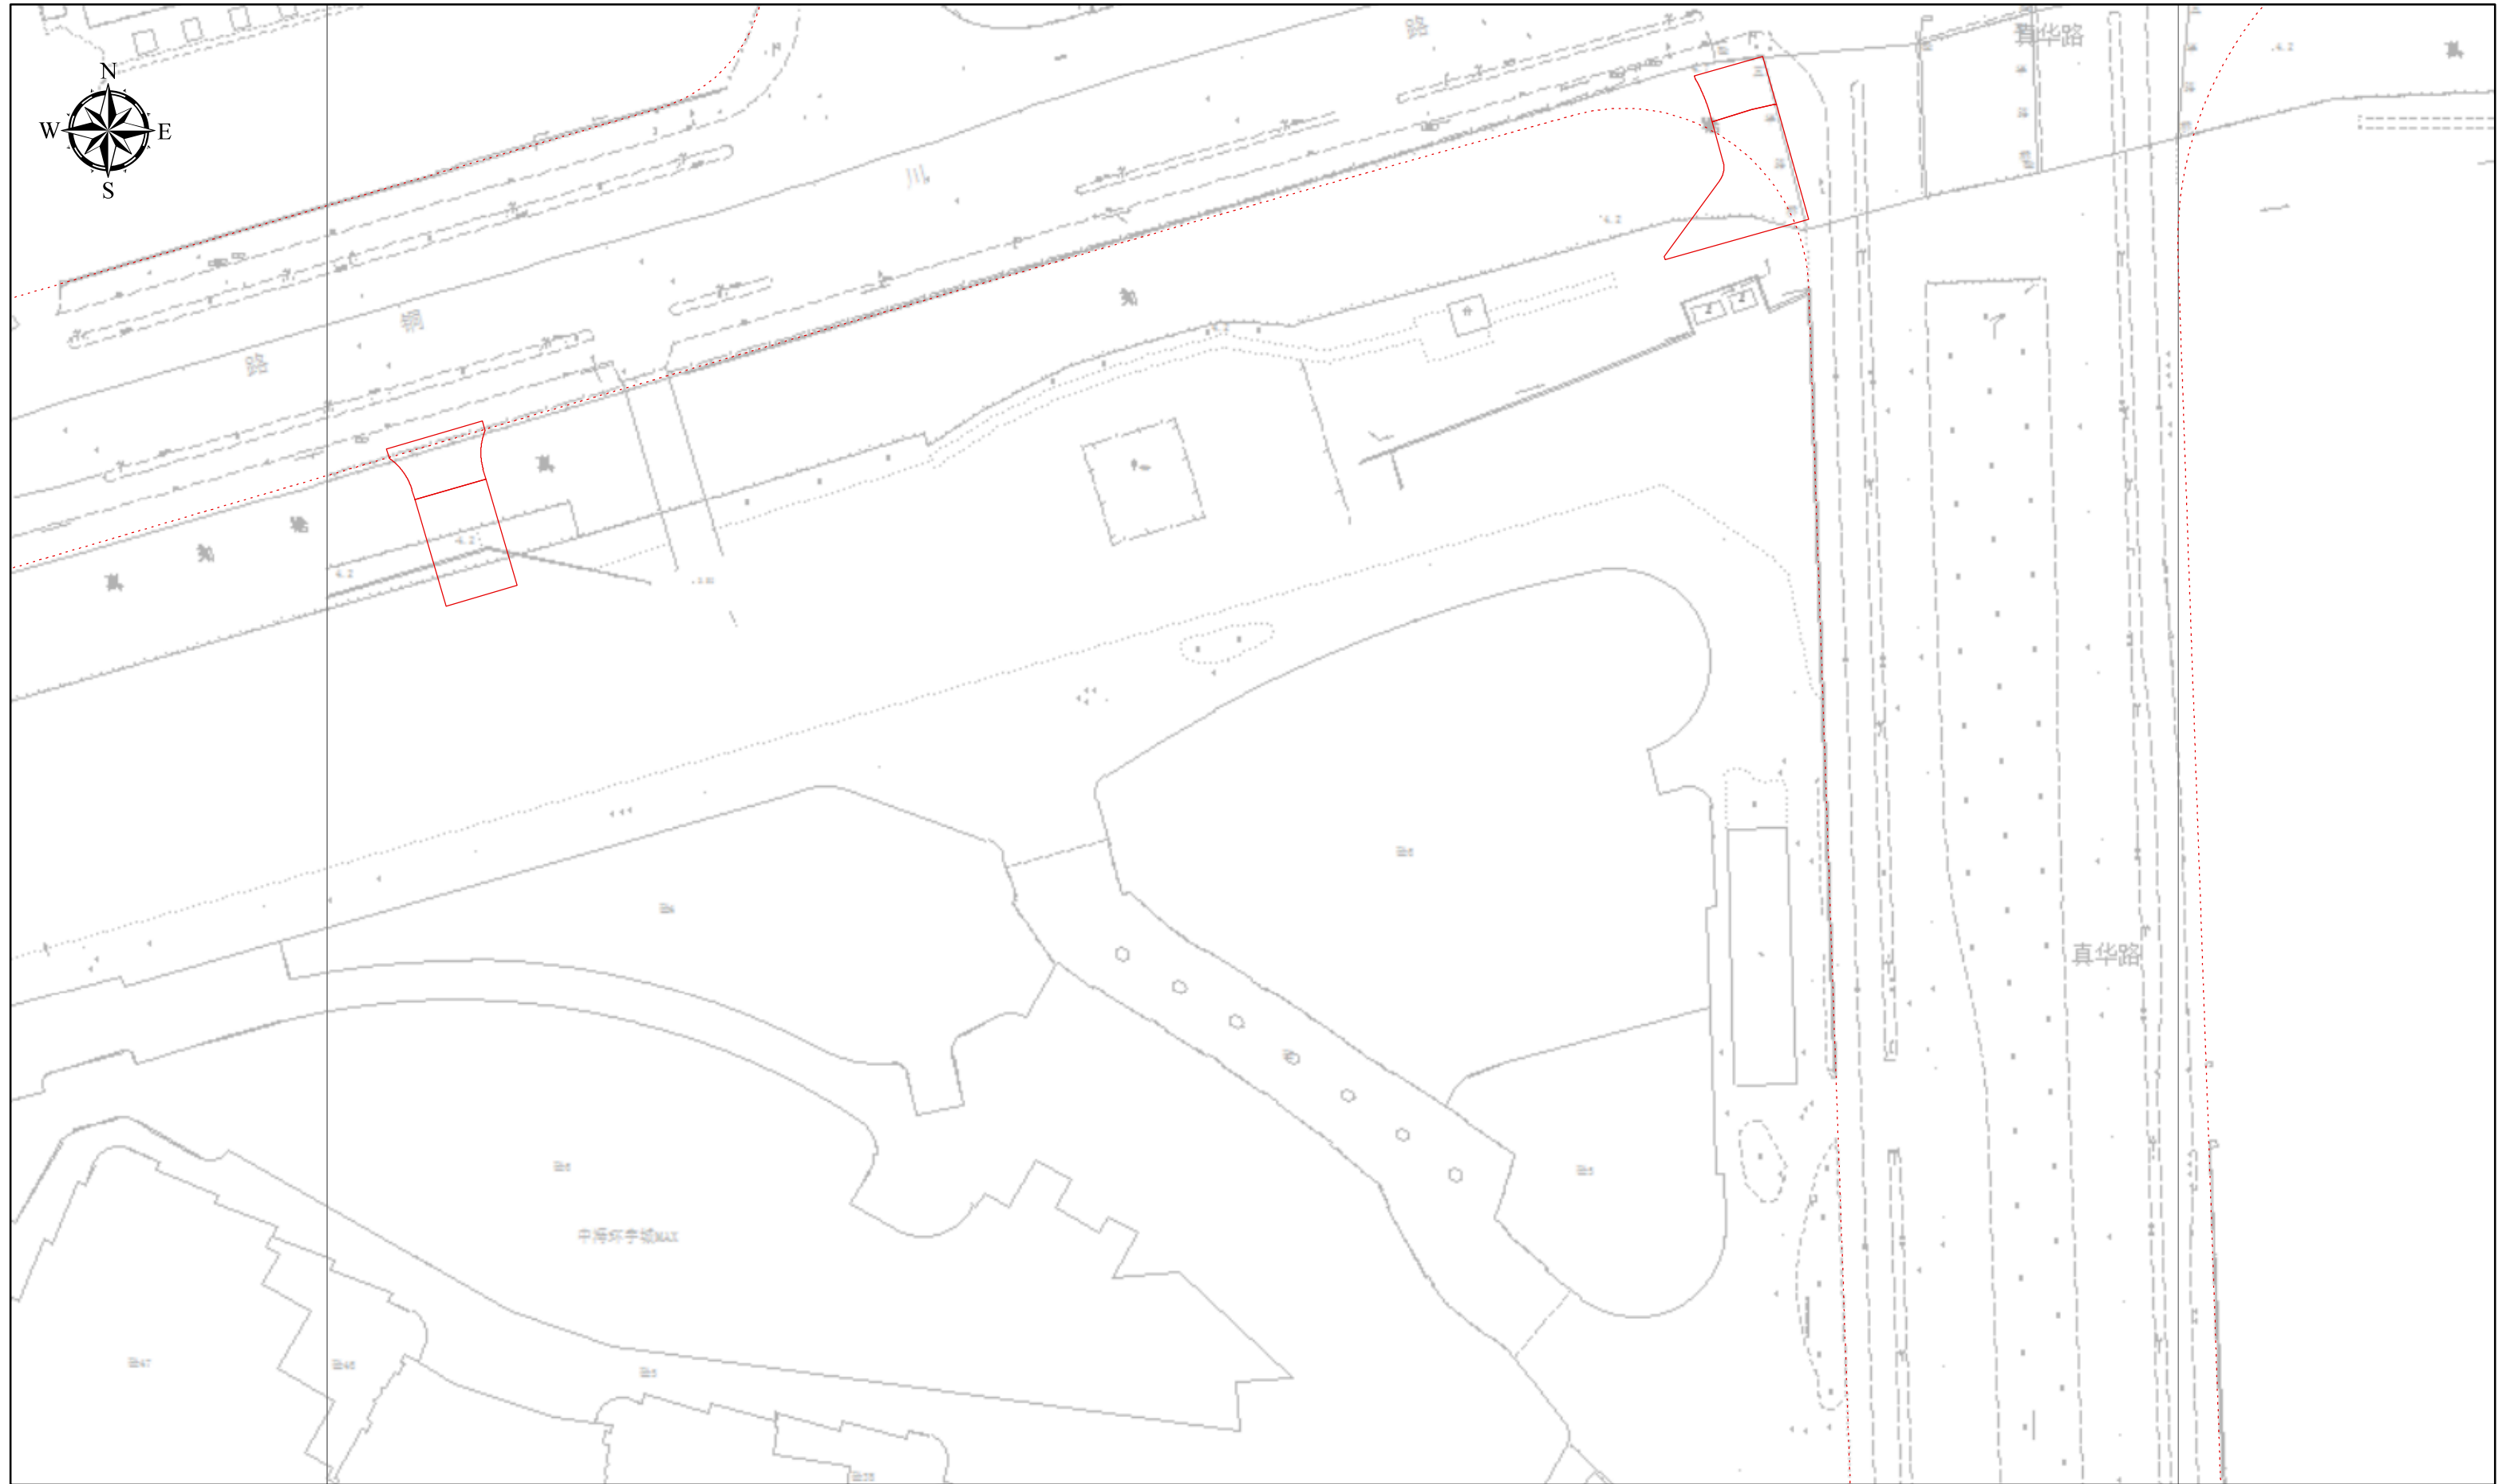

IV 10-24

上海市规划和自然资源局

2023-11-09

0 15 30 米