

建设用地规划许可证附图



项目基本信息				
浦东新区城027-02、039-02、040-02、051-02地块公共绿地新建工程				
批文号				
证号				
勘测定界址点信息表				
点号	横坐标	纵坐标	半径(R)	边长(单位:米)
1001	-8840.353	5558.754	0	143.151
1002	-8858.209	5434.403	0	17.32
1003	-8851.905	5548.665	0	153.993
2001	-8817.823	5293.521	0	117.401
2002	-8827.738	5294.826	0	93.375
2003	-8814.466	5387.253	0	17.32
3001	-8864.469	5390.806	0	107.806
3002	-8877.33	5301.239	0	10
3003	-8887.228	5302.66	0	104.628
4001	-8890.273	5211.099	0	93.045
4002	-8901.036	5136.143	0	17.32
5001	-8818.004	5362.617	0	88.124
5002	-8830.529	5275.387	0	2.514
5003	-8838.41	5275.664	0	46.952
5004	-8832.135	5316.768	0	10.927
5005	-8830.808	5327.614	0	1.644
5006	-8825.744	5363.682	0	42.591




IV 28-36 / IV 26-

上海市规划和自然资源局

2023-11-10

建设用地规划许可证附图

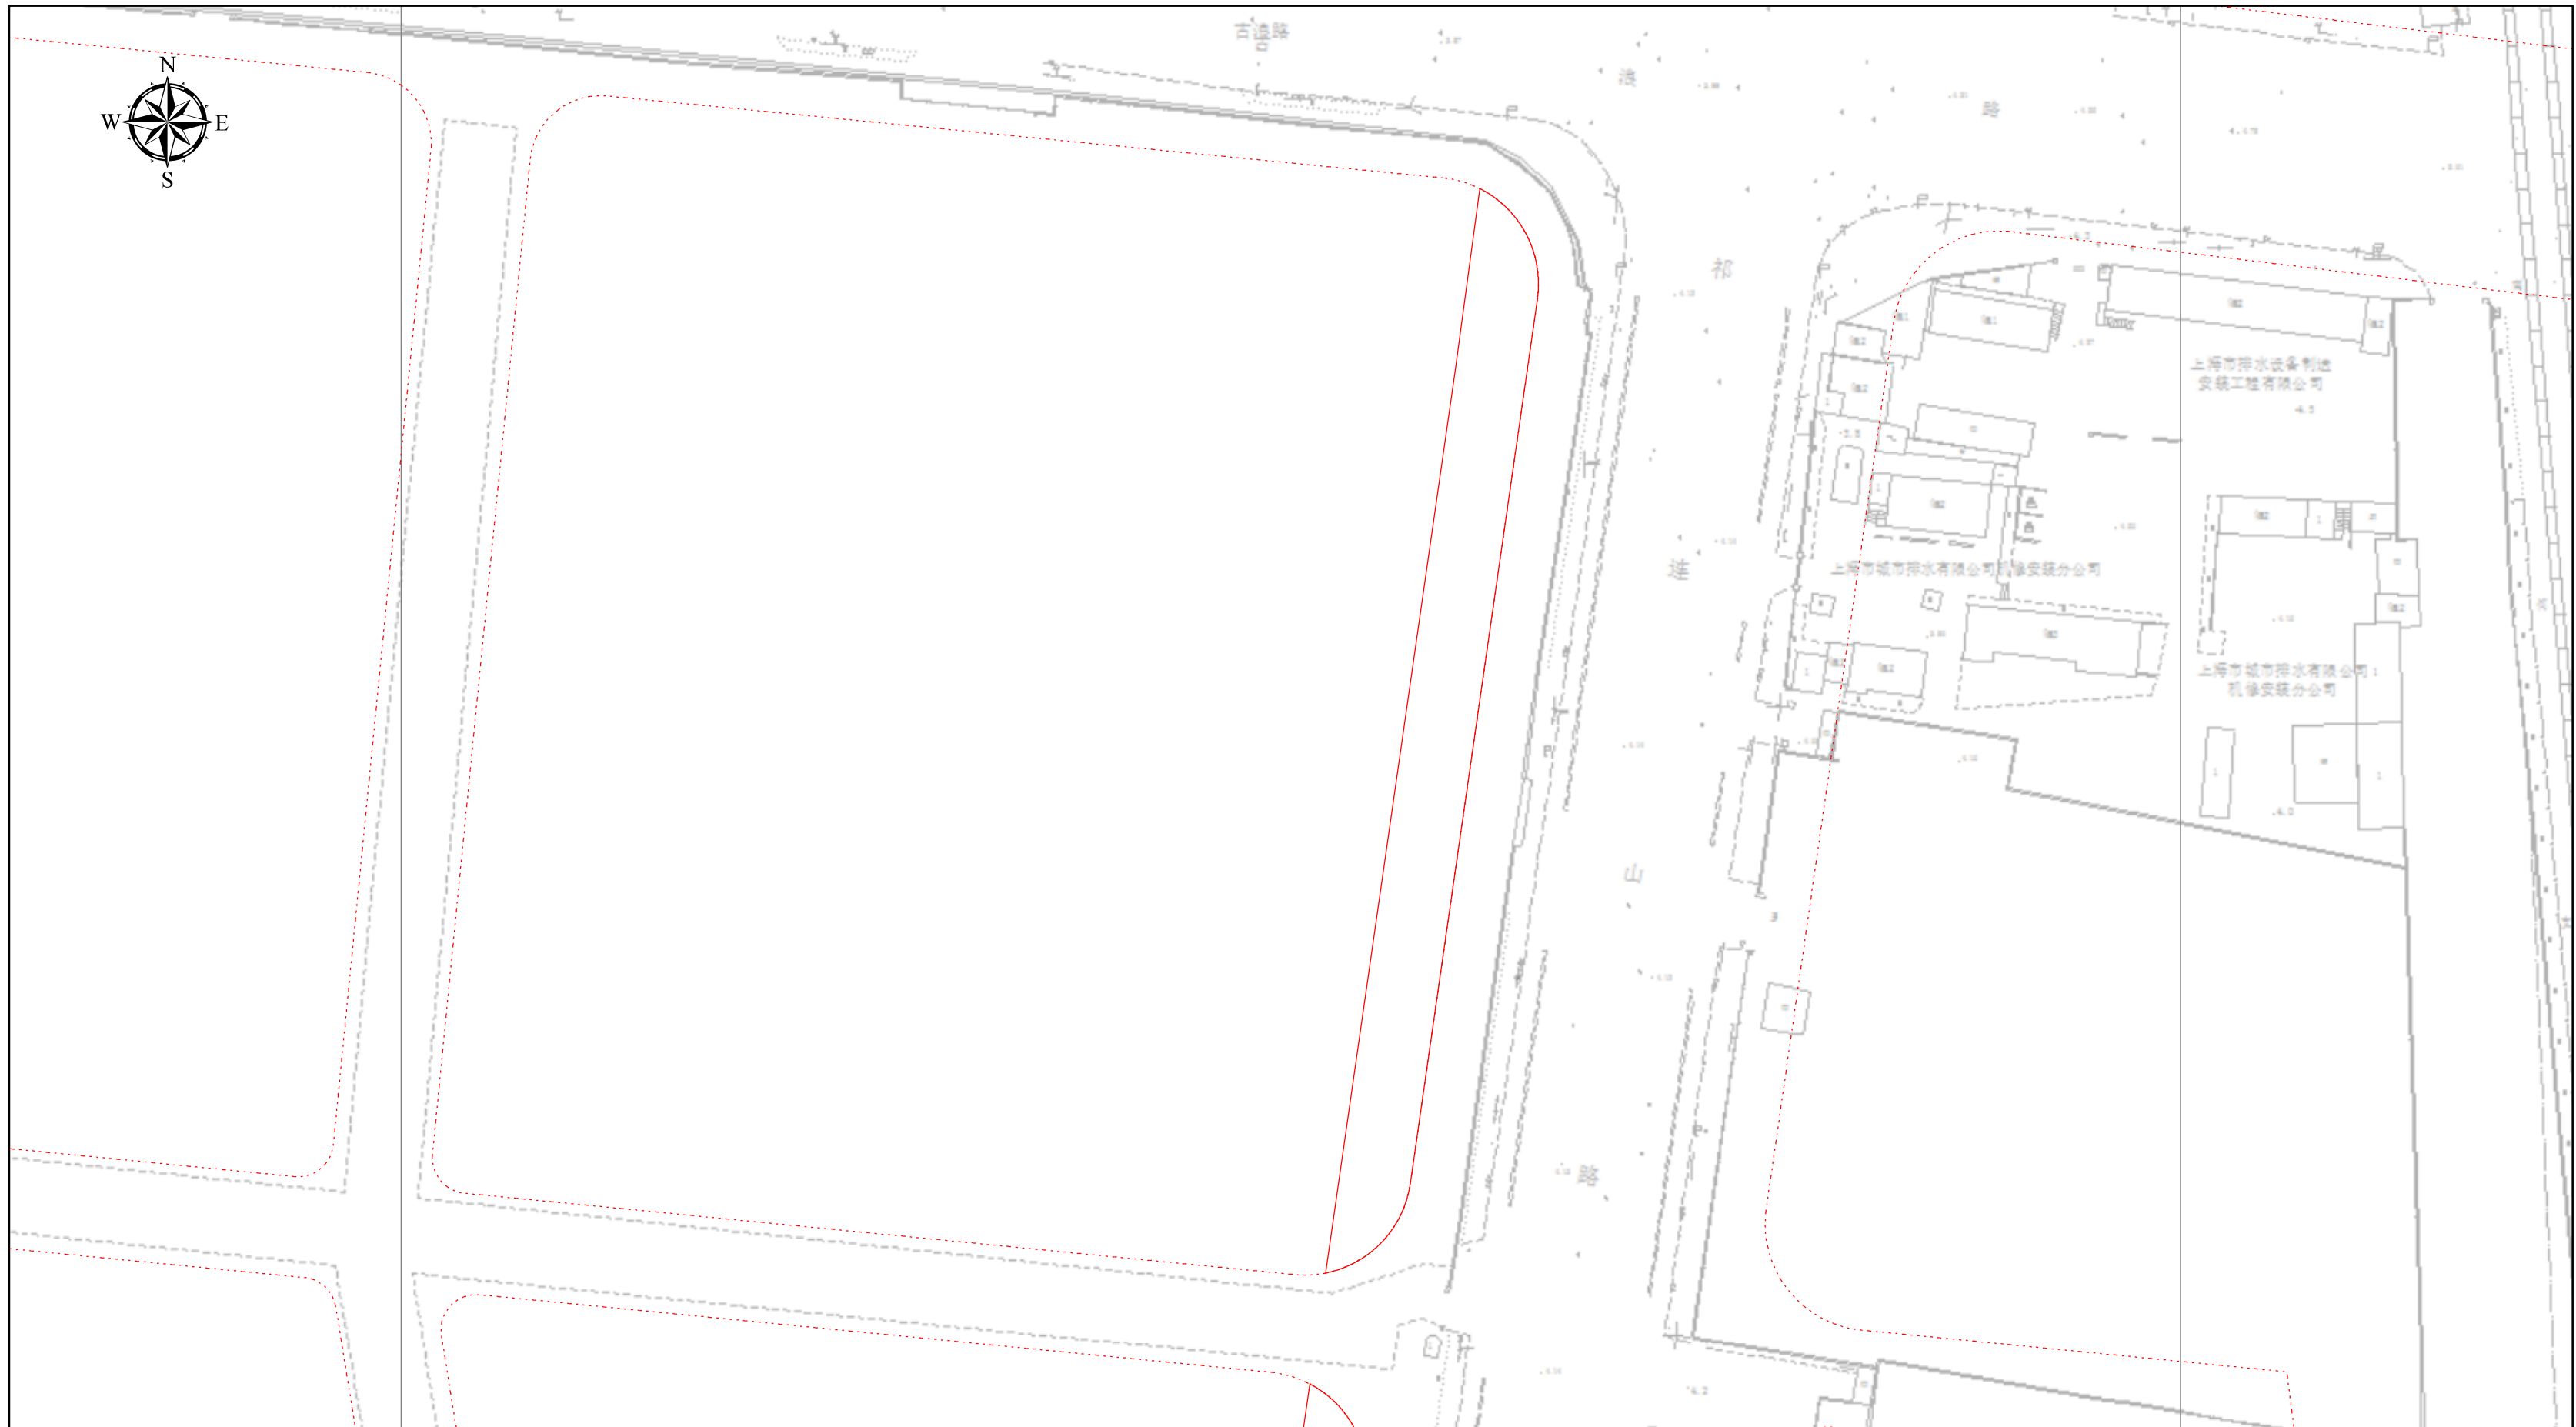


IV 28-36

上海市规划和自然资源局

2023-11-10

建设用地规划许可证附图

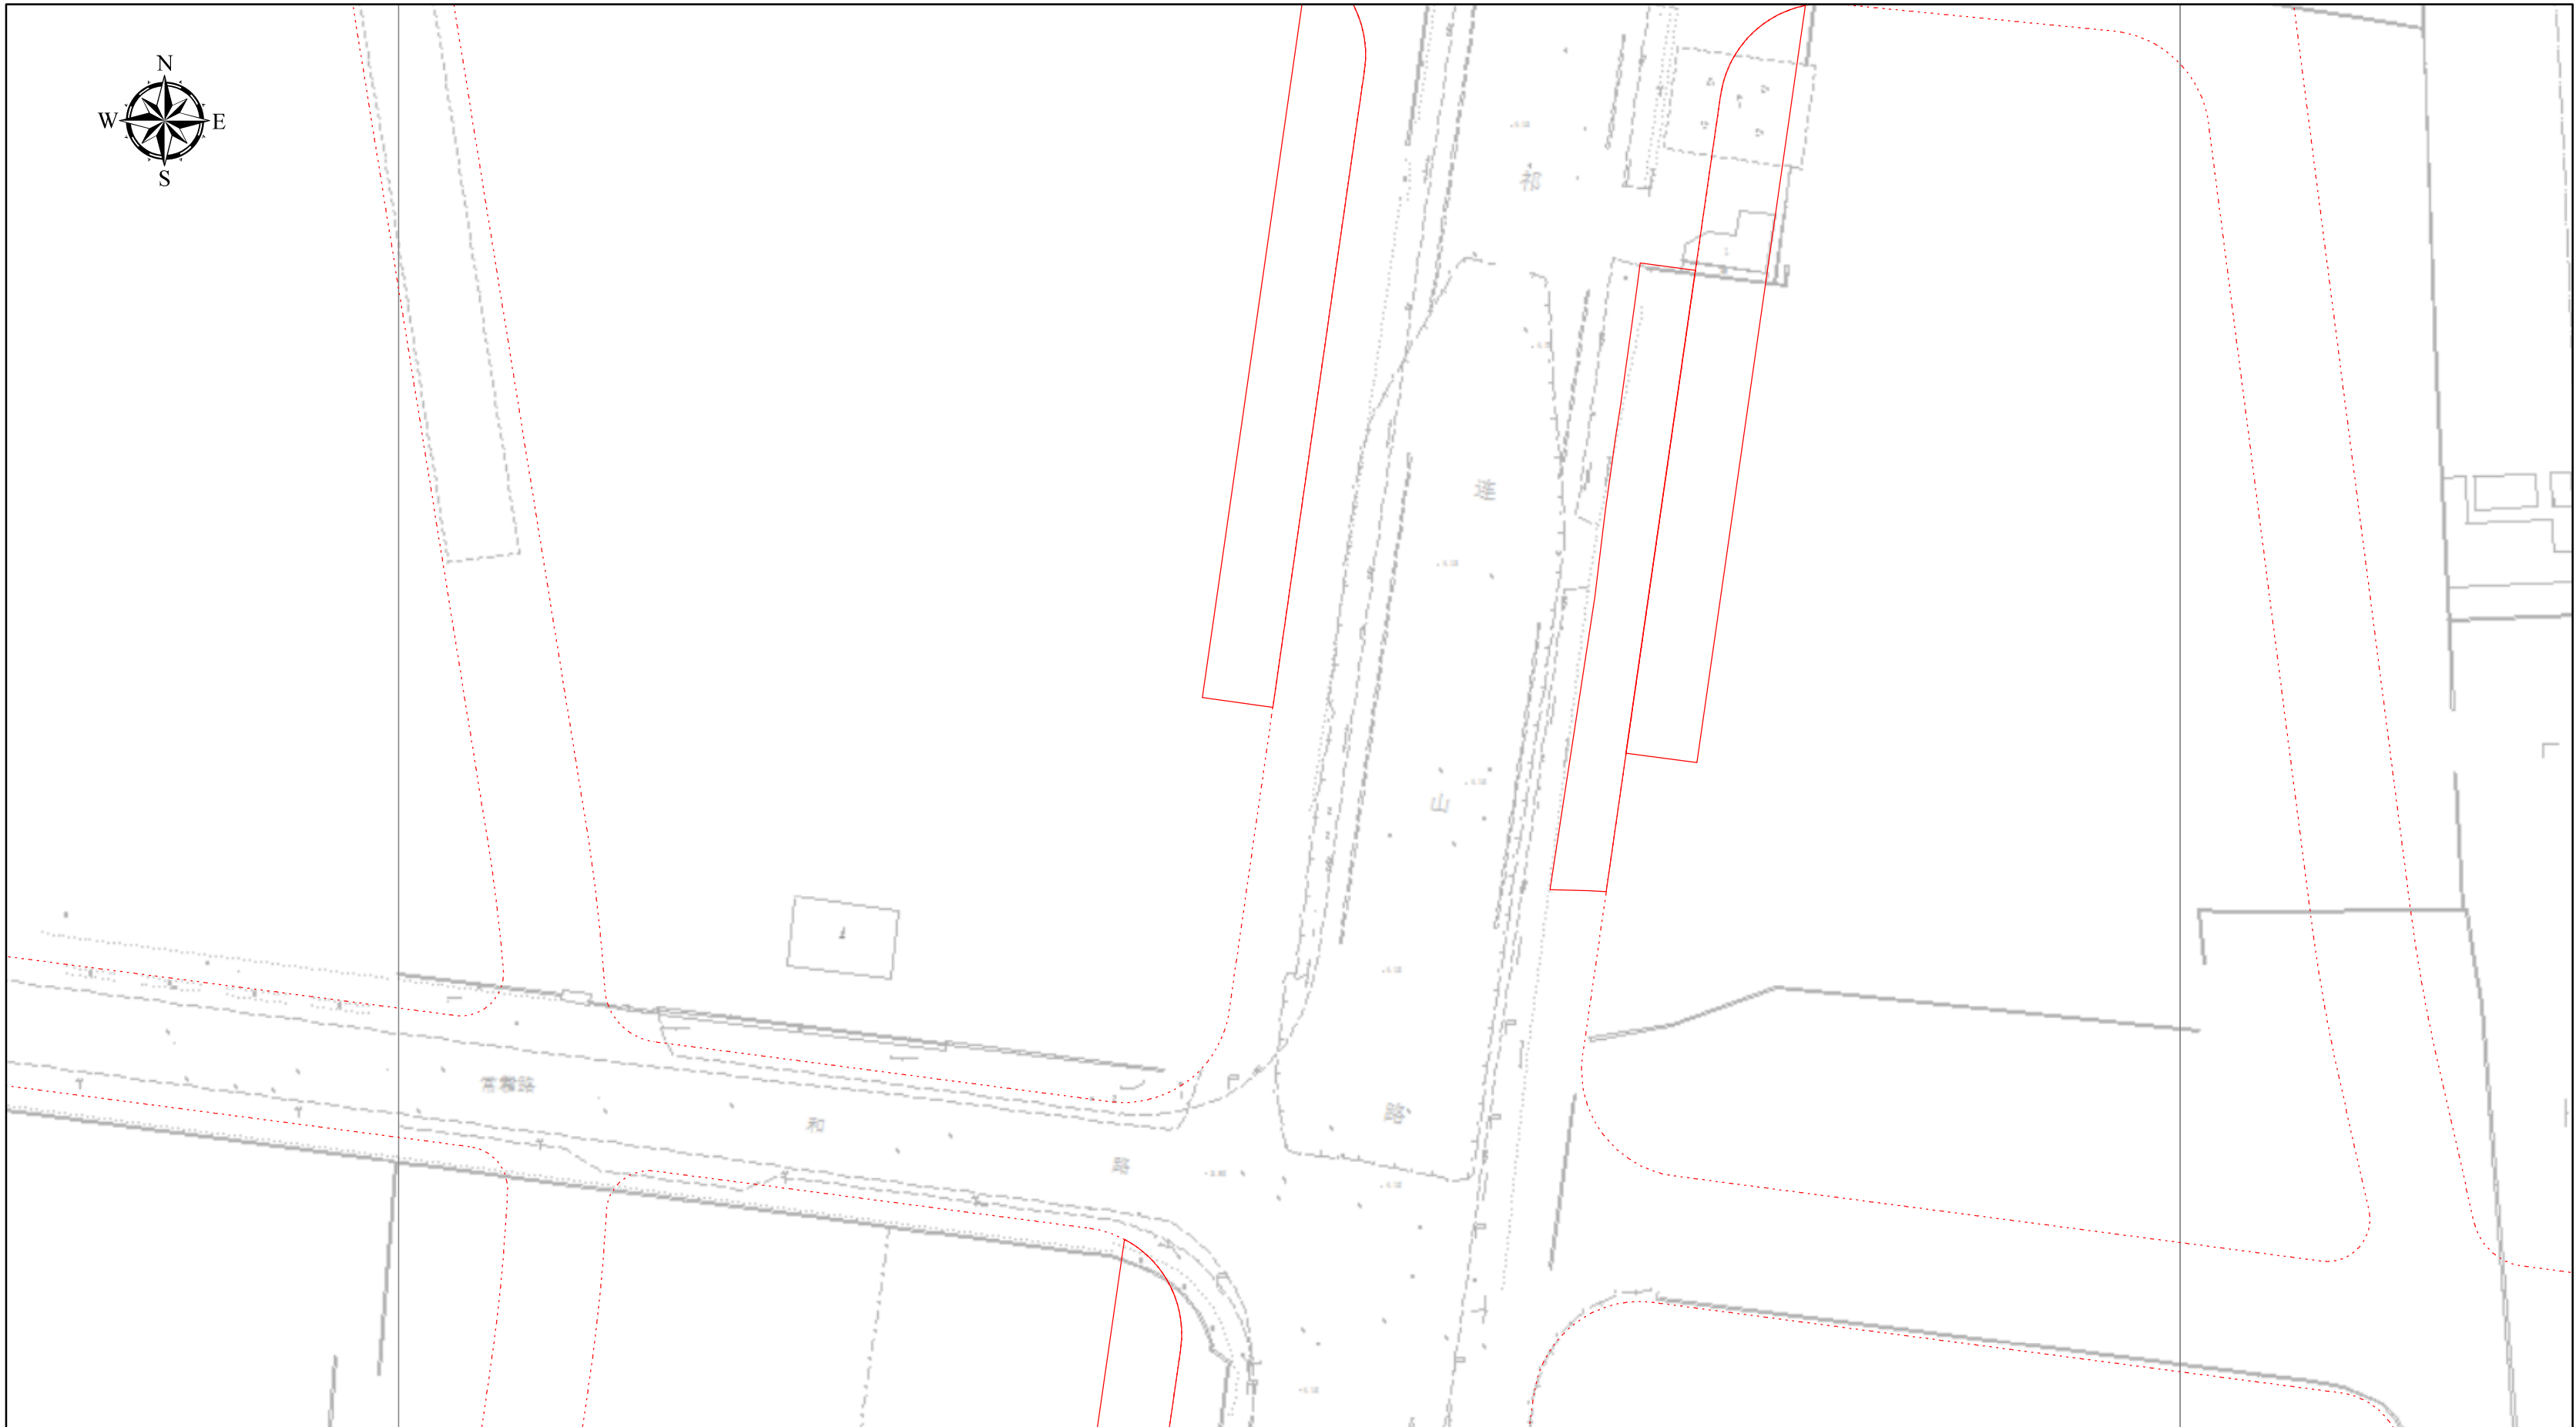


IV 27-36

上海市规划和自然资源局

2023-11-10

建设用地规划许可证附图

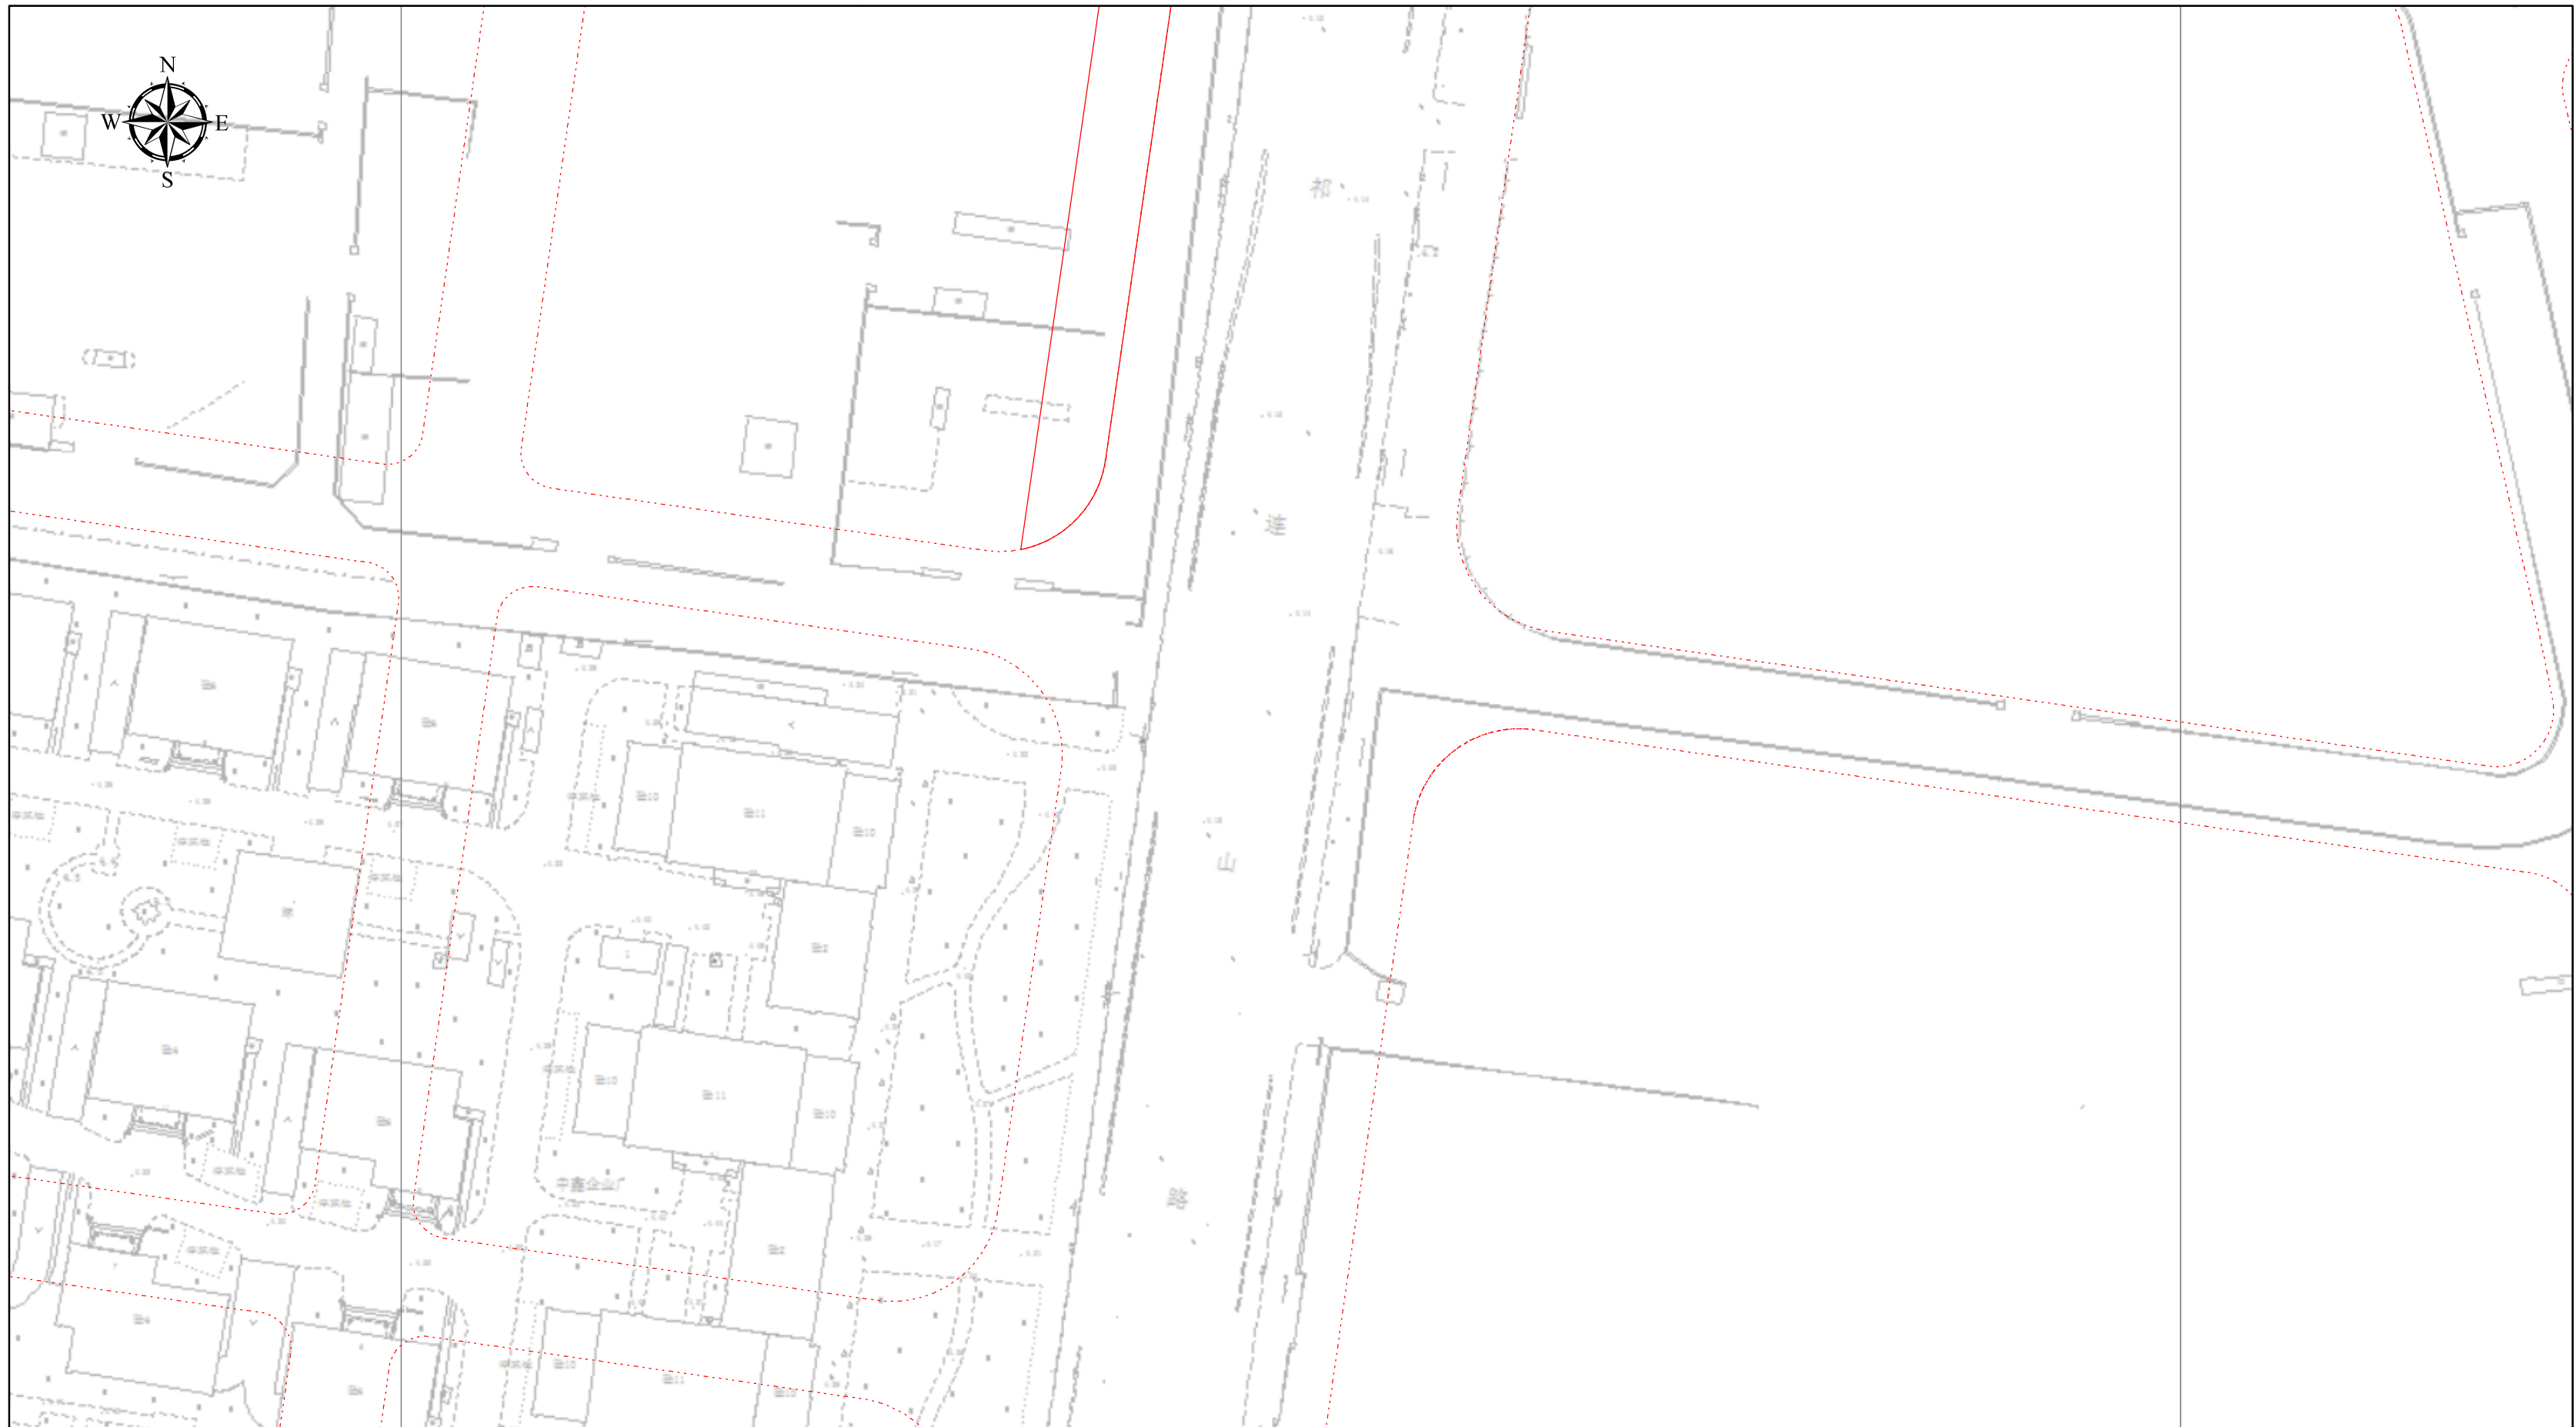

IV 26-36

上海市规划和自然资源局

2023-11-10

0 15 30 米